

PLANT LIST

| KEY QUAN. | BOTANICAL NAME        | COMMON NAME       | HT     | ROOT |
|-----------|-----------------------|-------------------|--------|------|
|           | TREES                 |                   |        |      |
| AS        | ACER SACCHARUM        | SUGAR MAPLE       | 11-13' | B&B  |
| BPA       | BETULA Papyrifera     | PAPER WHITE BIRCH | 11-13' | B&B  |
| PE        | PICEA EXCELSA         | NORWAY SPRUCE     | 7-8'   | B&B  |
| PP        | PICEA Pungens         | COLORADO SPRUCE   | 6-7'   | B&B  |
| QA        | QUERCUS ALBA          | WHITE OAK         | 11-13' | B&B  |
| QS        | QUERCUS STELLATA      | POST OAK          | 10-12' | B&B  |
| QR        | QUERCUS RUBRA         | NORTHERN RED OAK  | 10-11' | B&B  |
| FP        | FRAXINUS PENSYLVANICA | PENSYLVANIA ASH   | 11-13' | B&B  |
| COT       | CARYA OVATA           | SHAGBARKHICKORY   | 10-11' | B&B  |
| UR        | ULMUS RUBRA           | SLIPPERY ELM      | 11-13' | B&B  |

| KEY QUAN. | BOTANICAL NAME                  | COMMON NAME           | HT     | ROOT |
|-----------|---------------------------------|-----------------------|--------|------|
|           | SHRUBS                          |                       |        |      |
| CA        | CLETHRA ALNIFOLIA               | SWEET PEPPERBUSH      | 18-24" | BR   |
| HP        | HYDRANGEA PANICULATA GRANDIFLOR | PEE GEE HYDRANGEA     | 18-24" | BR   |
| BS        | BUXUS SEMPERVIRENS              | COMMON BOXWOOD        | 18-24" | BR   |
| WF        | WEIGELIA FLORIDA                | PINK WEIGELIA         | 2-3'   | BR   |
| LA        | LEUCOTHOE AXILLARIS             | COAST LEUCOTHOE       | 15-18" | BR   |
| KJ        | KERRIA JAPONICA 'PLENIFLORA'    | DOUBLE KERRIA         | 18-24" | BR   |
| CAA       | CORNUS ALBA ELEGANTISSIMA       | VARIGATED DOGWOOD     | 3-4'   | B&B  |
| PF        | PIERIS FLORIBUNDA               | MOUNTAIN ANDROMEDA    | 18-24" | B&B  |
| KL        | KALMIA LATIFOLIA                | MOUNTAIN LAUREL       | 2-3'   | BR   |
| IG        | ILEX GLABRA COMPACTA            | INKBERRY              | 18-24" | BR   |
| CAP       | COTONEASTER APICULATA           | CRANBERRY COTONEASTER | 18-24" | BR   |

STREET TREES TO BE PLANTED AS A PART OF PHASE 1

ARDEN PLACE

CONSERVATION RESTRICTION AREA (TYP.)

BOROUGH OF HILLSDALE  
TOWNSHIP OF WASHINGTON

1 PEE GEE HYDRANGEA  
5 COMMON BOXWOOD  
1 SWEET PEPPERBUSH  
1 PINK WIGELIA  
3 COMMON BOXWOOD

10" 12" 10" 9" 9" 10" 15" 18" 10" 10"

ADJUSTED LIMITS OF DISTURBANCE LINE (ADD'L 3 TREES SAVED)

2 PEE GEE HYDRANGEA  
1 SUGAR MAPLE  
5 NORWAY SPRUCE


EXIST. TREE TO REMAIN (TYP)

PROP. TREE (TYP)

1 PINK WIGELIA  
1 SWEET PEPPERBUSH

PROP. LOCATION OF SPLIT RAIL FENCE AS PER SETTLEMENT AGREEMENT

- 29 BR
- 1 AS
- 8 BS
- 3 HP
- 2 CA
- 5 PE
- 2 WF

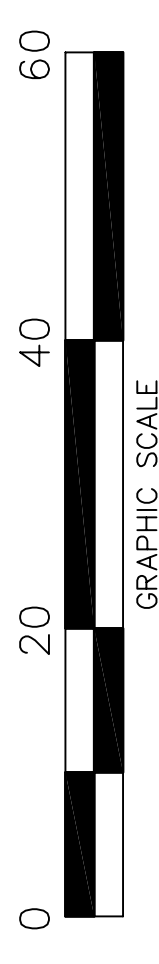

LANDSCAPE PLAN EXHIBIT FOR #29

MAJOR SUBDIVISION AND SITE PLAN FOR  
**THE RESERVE AT ARDEN PLACE**  
AN ACTIVE ADULT COMMUNITY PROJECT  
(AKA PHASE 2 OF GOLDEN ORCHARDS DEVELOPMENT)  
BLOCK 2101, LOTS 9 & 7  
TOWNSHIP OF WASHINGTON, BERGEN COUNTY, NEW JERSEY

|          |      |       |        |      |          |           |        |           |          |
|----------|------|-------|--------|------|----------|-----------|--------|-----------|----------|
| Drawn by | Y.M. | Scale | 1"=20' | Date | 11/03/20 | Drawn No. | 3 OF 8 | Proj. No. | 00-058.9 |
|----------|------|-------|--------|------|----------|-----------|--------|-----------|----------|



Engineering & Technical Resources, Inc.  
Consulting Engineers Certificate # 24GA2795200  
886 Belmont Avenue, No. Haledon, N.J. 07508 tel.(973)636-9223

ALEX J. ZEPPONI PROFESSIONAL ENGINEER, N.J. LIC. No. 26723

LANDSCAPE PLAN

SCALE: 1"=20'

| NO. | DATE    | DESCRIPTION                            | REVISIONS |
|-----|---------|--|-----------|
| 1.  | 12/4/20 | REVISED AS PER ZBA MEETING DISCUSSIONS |           |