


STREET TREES TO BE PLANTED AS A PART OF PHASE 1

ARDEN PLACE

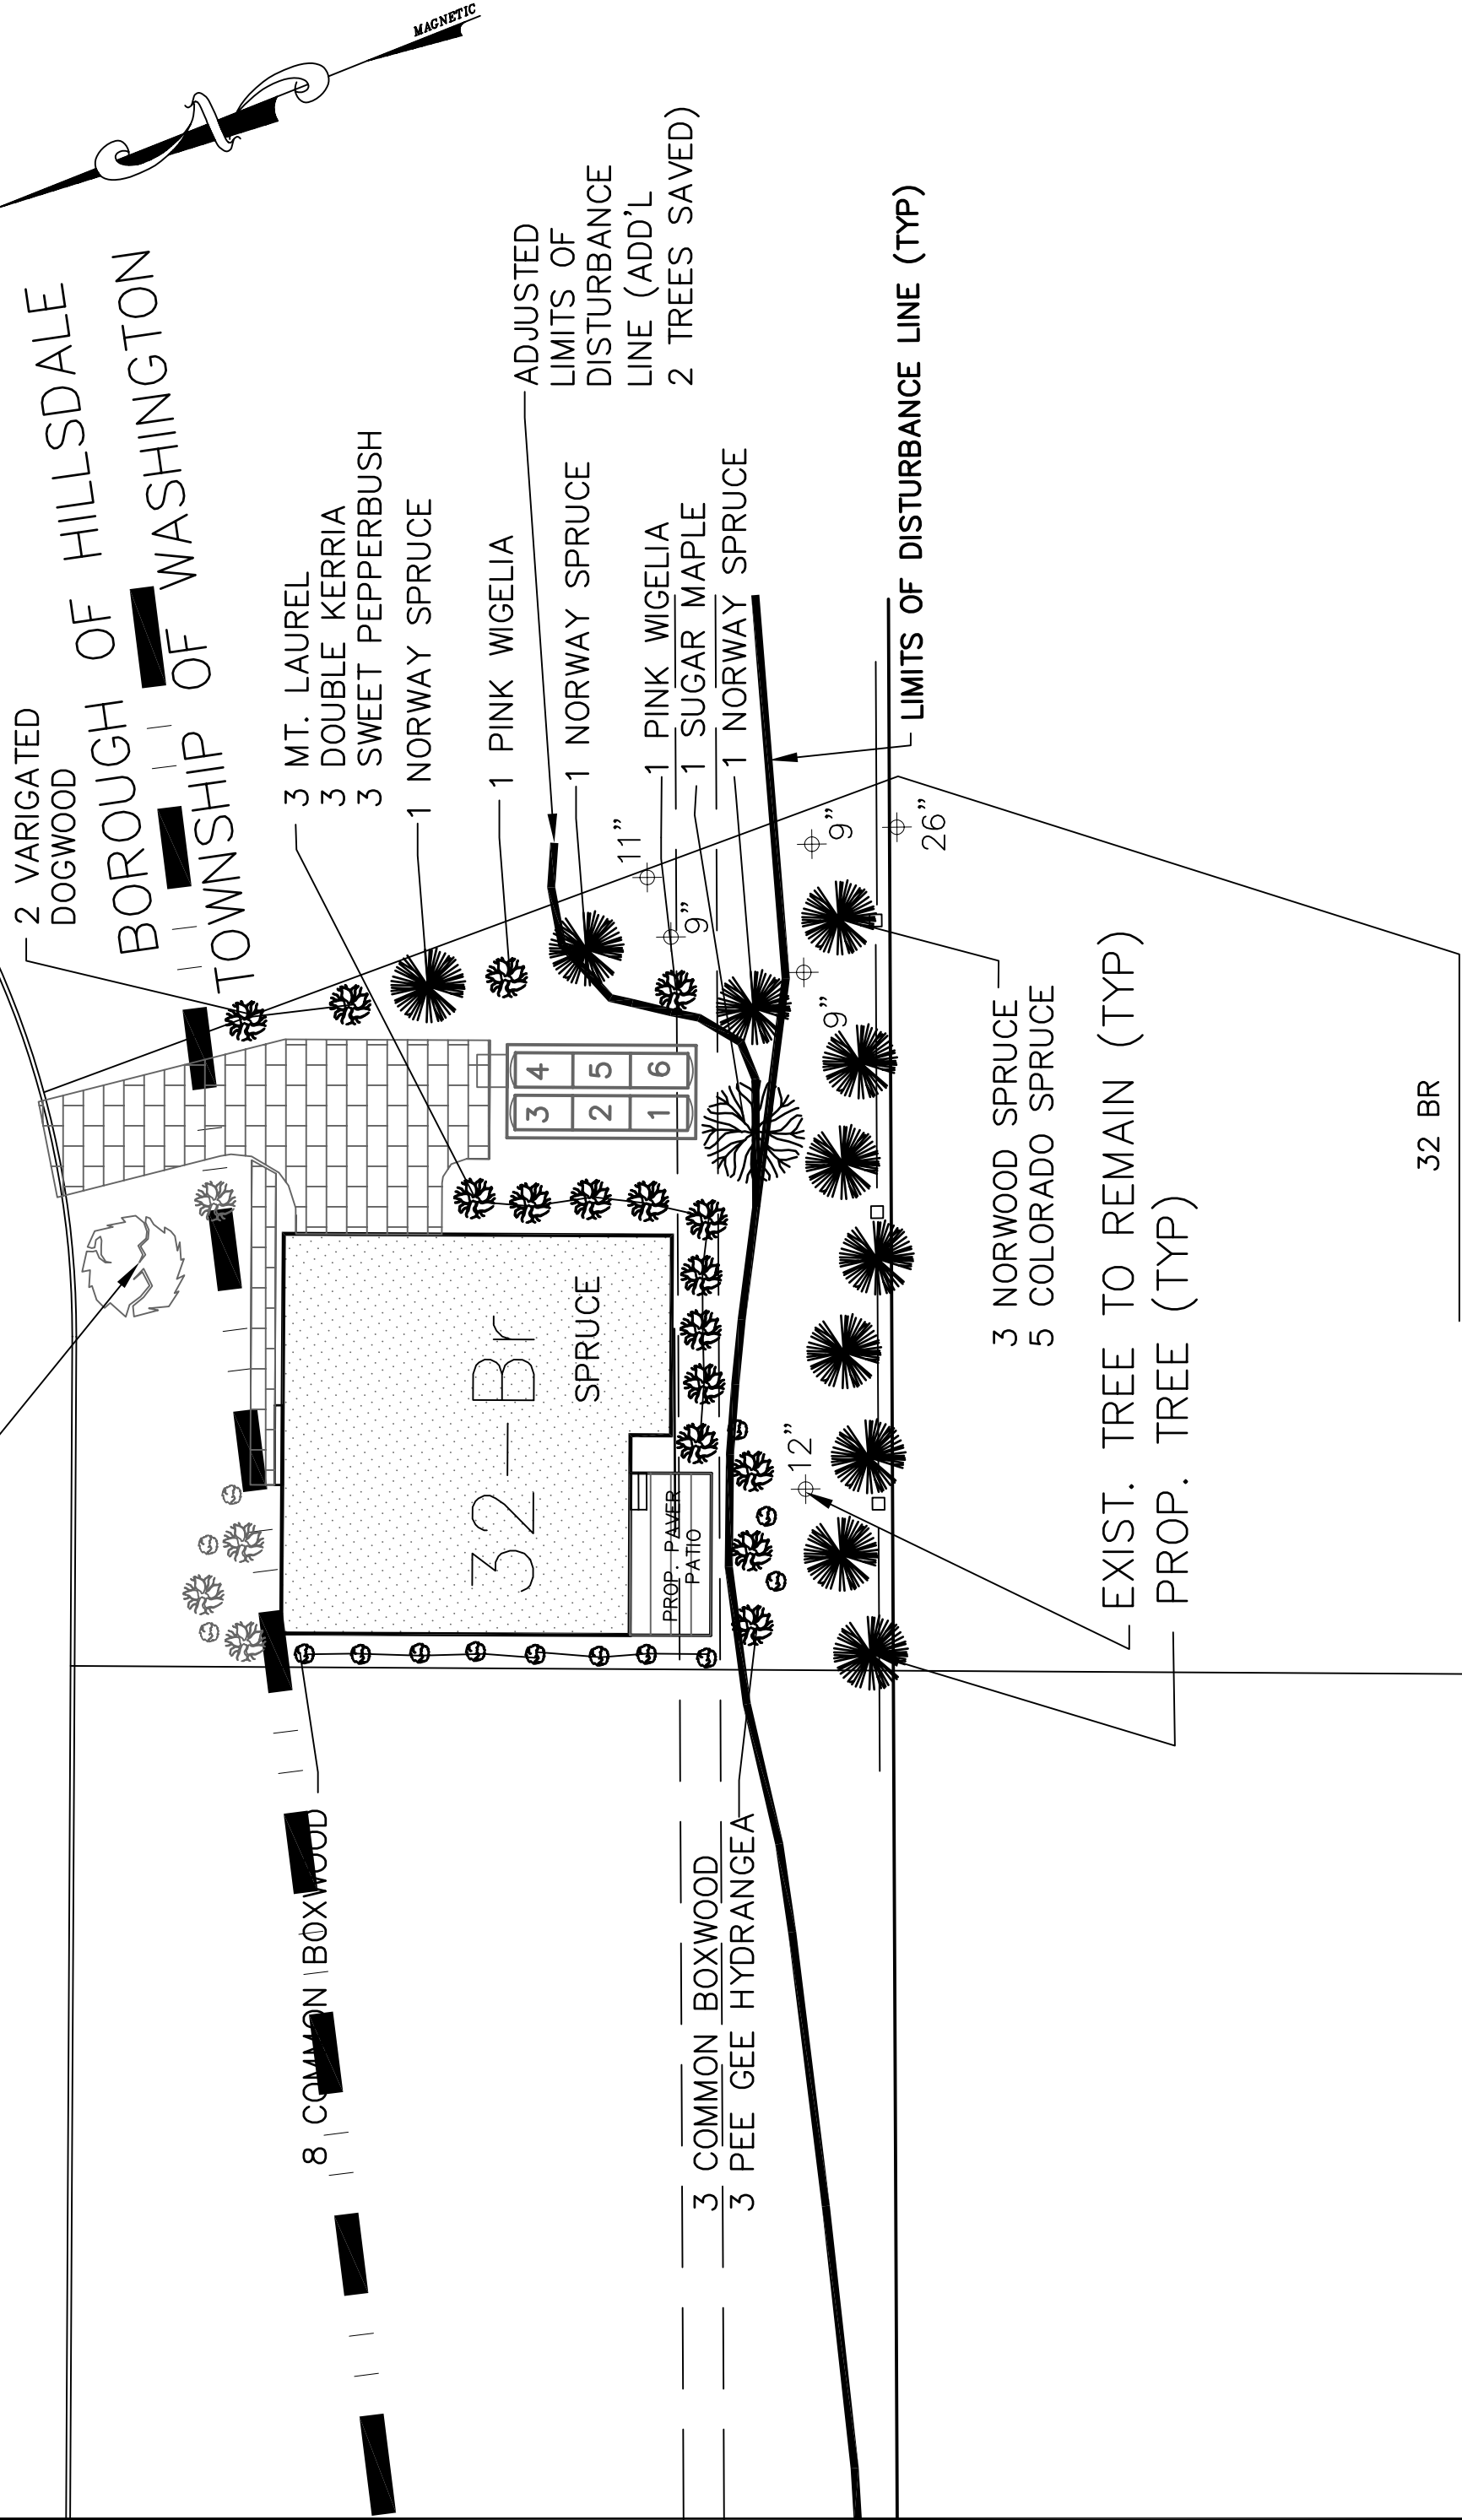

- 32 BR
- 1 AS
- 5 PE
- 5 PP
- 11 BS
- 3 HP
- 2 CAA
- 2 WF
- 3 CA
- 3 KJ
- 3 KL

EXIST. TREE TO REMAIN (TYP)
PROP. TREE (TYP)

3 NORWOOD SPRUCE
5 COLORADO SPRUCE

ADJUSTED LIMITS OF DISTURBANCE LINE (ADD'L)
2 TREES SAVED)

LIMITS OF DISTURBANCE LINE (TYP)


2 VARIGATED DOGWOOD
BOROUGH OF HILLSDALE
TOWNSHIP OF WASHINGTON

3 MT. LAUREL
3 DOUBLE KERRIA
3 SWEET PEPPERBUSH
1 NORWAY SPRUCE

1 PINK WIGELIA
1 NORWAY SPRUCE
1 PINK WIGELIA
1 SUGAR MAPLE
1 NORWAY SPRUCE

TREES		
AS	ACER SACCHARUM	SUGAR MAPLE
PE	PICEA EXCELSA	NORWAY SPRUCE
PP	PICEA PUNGENS	COLORADO SPRUCE
QA	QUERCUS ALBA	WHITE OAK
QS	QUERCUS STELLATA	POST OAK
QR	QUERCUS RUBRA	NORTHERN RED OAK
FP	FRAXINUS PENSYLVANICA	PENSYLVANIA ASH
COT	CARYA OVATA	SHAGBARKHICKORY
UR	ULMUS RUBRA	SLIPPERY ELM

SHRUBS		
CA	CLETHRA ALNIFOLIA	SWEET PEPPERBUSH
HP	HYDRANGEA PANICULATA GRANDIFLOR	PEE GEE HYDRANGEA
BS	BUXUS SEMPERVIRENS	COMMON BOXWOOD
WF	WEIGELIA FLORIDA	PINK WIGELIA
LA	LEUCOTHOE AXILLARIS	COAST LEUCOTHOE
KJ	KERRIA JAPONICA 'PLENIFLORA'	DOUBLE KERRIA
CAA	CORNUS ALBA ELEGANTISSIMA	VARIGATED DOGWOOD
PF	PIERIS FLORIBUNDA	MOUNTAIN ANDROMEDA
KL	KALMIA LATIFOLIA	MOUNTAIN LAUREL
IG	ILEX GLABRA COMPACTA	INKBERRY
CAP	COTONEASTER APICULATA	CRANBERRY COTONEASTER

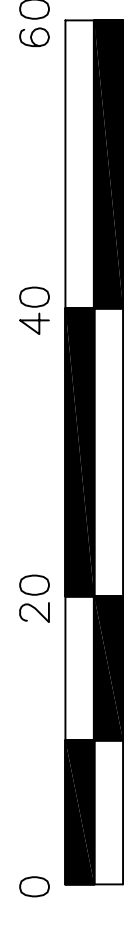

GRAPHIC SCALE


LANDSCAPE PLAN EXHIBIT FOR #32

MAJOR SUBDIVISION AND SITE PLAN FOR
THE RESERVE AT ARDEN PLACE
AN ACTIVE ADULT COMMUNITY PROJECT
(AKA PHASE 2 OF GOLDEN ORCHARDS DEVELOPMENT)
BLOCK 2101, LOTS 9 & 7
TOWNSHIP OF WASHINGTON, BERGEN COUNTY, NEW JERSEY

Drawn by	Y.M.	Scale	A.Z.	1"=20'	Date	11/03/20	Drawn No.	6 OF 8	Proj. No.	00-058.9
----------	------	-------	------	--------	------	----------	-----------	--------	-----------	----------



Engineering & Technical Resources, Inc.
Consulting Engineers Certificate # 24GA2795200
886 Belmont Avenue, No. Haledon, N.J. 07508 tel.(973)636-9223

 

ALEX J. ZEPPONI PROFESSIONAL ENGINEER, N.J. LIC. No. 26723

NO.	DATE	DESCRIPTION	REVISIONS
1.	12/4/20	REVISED AS PER ZBA MEETING DISCUSSIONS	

LANDSCAPE PLAN

SCALE: 1"=20'