



1
A-1 **FIRST FLOOR PLAN**
 SCALE: 1/8"=1'-0"

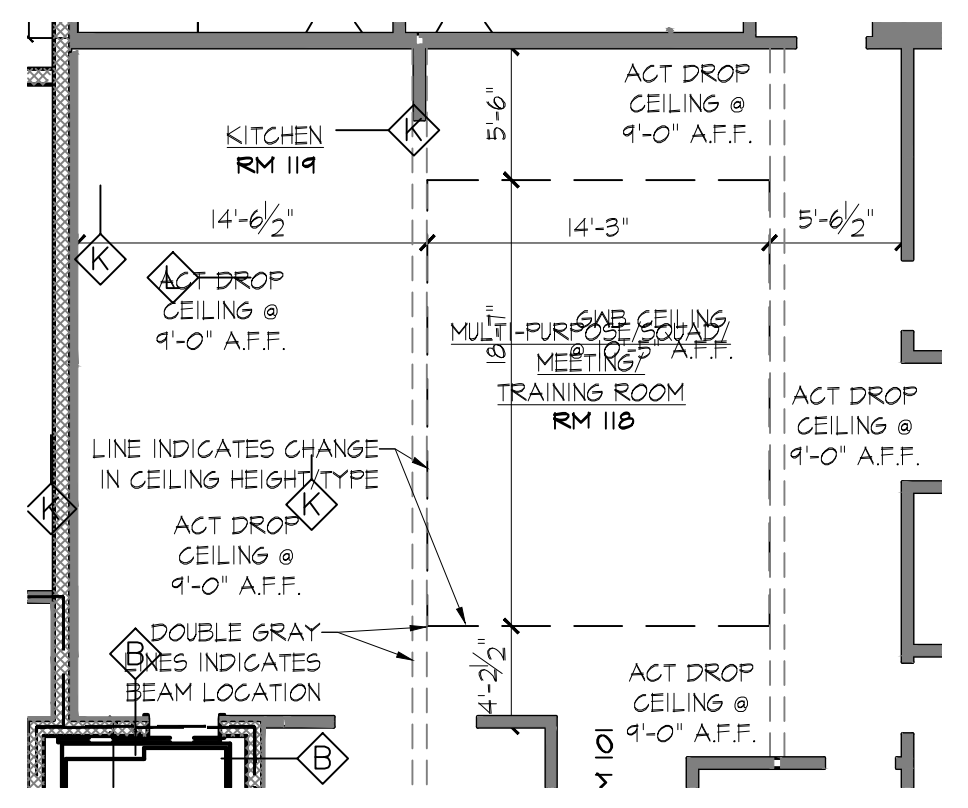

2
A-1 **PARTIAL REFLECTED CEILING PLAN**
 SCALE: 1/8"=1'-0"

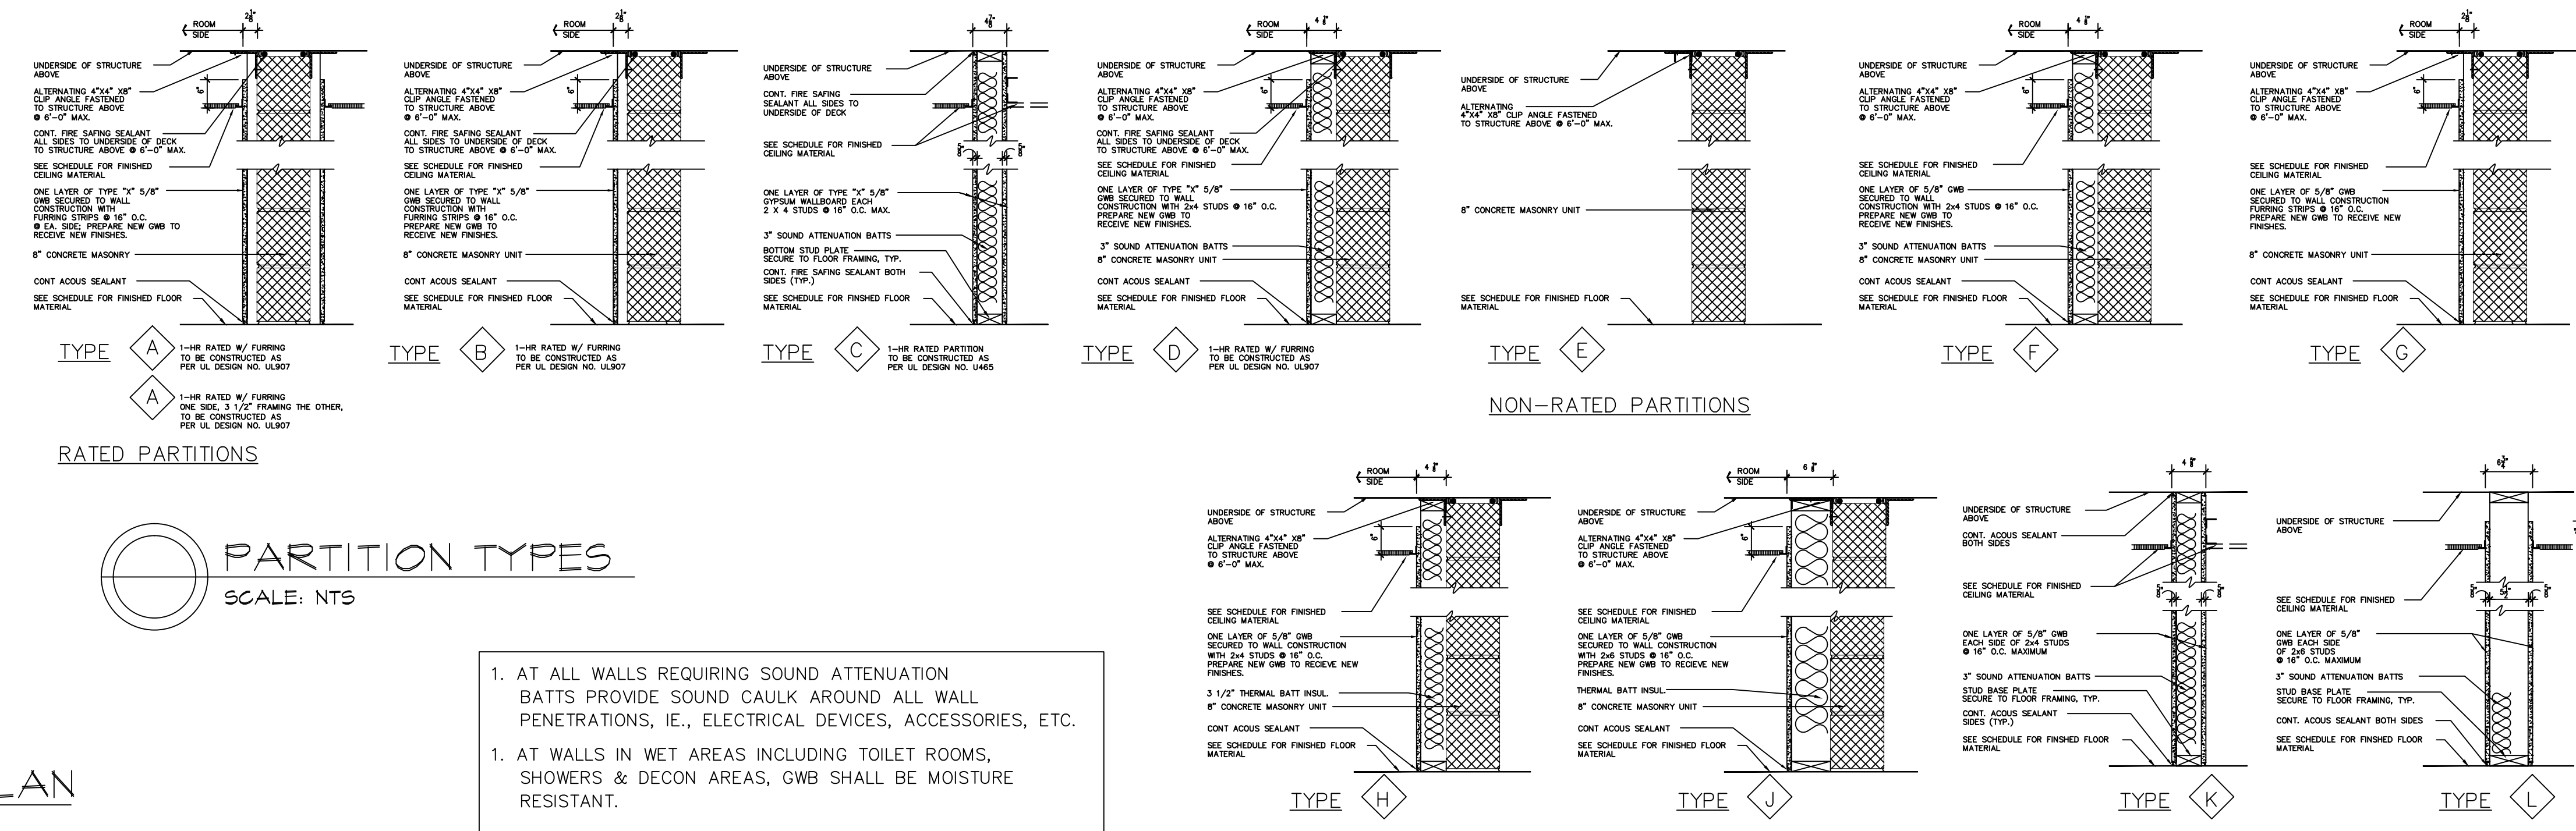

1. AT ALL WALLS REQUIRING SOUND ATTENUATION BATTS PROVIDE SOUND CAULK AROUND ALL WALL PENETRATIONS, IE., ELECTRICAL DEVICES, ACCESSORIES, ETC.
1. AT WALLS IN WET AREAS INCLUDING TOILET ROOMS, SHOWERS & DECON AREAS, GWB SHALL BE MOISTURE RESISTANT.