

PLANT LIST

KEY QUAN.	BOTANICAL NAME	COMMON NAME	HT	ROOT
	TREES			
AS 10	ACER SACCHARUM	SUGAR MAPLE	11-13'	B&B
BPA 5	BETULA Papyrifera	PAPER WHITE BIRCH	11-13'	B&B
PE 27	PICEA EXCELSA	NORWAY SPRUCE	7-8'	B&B
PP 21	PICEA Pungens	COLORADO SPRUCE	6-7'	B&B
QA 3	QUERCUS ALBA	WHITE OAK	11-13'	B&B
QS 18	QUERCUS STELLATA	POST OAK	10-12'	B&B
QR 3	QUERCUS RUBRA	NORTHERN RED OAK	10-11'	B&B
FP 3	FRAXINUS PENNSYLVANICA	PENNSYLVANIA ASH	11-13'	B&B
COT 15	CARYA OVATA	SHAGBARKHICKORY	10-11'	B&B
UR 3	ULMUS RUBRA	SLIPPERY ELM	11-13'	B&B

NUMBER OF PROPOSED TREES TO BE PLANTED = 108

SHRUBS				
CA 23	CLETHRA ALNIFOLIA	SWEET PEPPERBUSH	18-24"	BR
HP 22	HYDRANGEA PANICULATA GRANDIFLOR	PEE GEE HYDRANGEA	18-24"	BR
BS 30	BUXUS SEMPERVIRENS	COMMON BOXWOOD	18-24"	BR
WF 13	WEIGELIA FLORIDA	PINK WEIGELIA	2-3'	BR
LA 10	LEUCOTHOE AXILLARIS	COAST LEUCOTHOE	15-18"	BR
KJ 43	KERRIA JAPONICA 'PLENIFLORA'	DOUBLE KERRIA	18-24"	BR
CAA 17	CORNUS ALBA ELEGANTISSIMA	VARIGATED DOGWOOD	3-4'	B&B
PF 10	PIERIS FLORIBUNDA	MOUNTAIN ANDROMEDA	18-24"	B&B
KL 14	KALMIA LATIFOLIA	MOUNTAIN LAUREL	2-3'	BR
IG 13	ILEX GLABRA COMPACTA	INKBERRY	18-24"	BR
CAP 5	COTONEASTER APICULATA	CRANBERRY COTONEASTER	18-24"	BR

NUMBER OF PROPOSED SHRUBS TO BE PLANTED = 200

STREET TREES TO BE PLANTED AS A PART OF PHASE 1

ARDEN PLACE

BOROUGH OF HILLSDALE

TOWNSHIP OF WASHINGTON



3 DOUBLE KERRIA  
3 CRANBERRY COTONEASTER  
1 MT. ANDROMEDA

3 MT. LAUREL  
2 SWEET PEPPERBUSH  
1 PINK WIGELIA

1 PINK WIGELIA  
4 COLORADO SPRUCE  
4 NORWAY SPRUCE

LIMITS OF DISTURBANCE LINE (TYP)

PROP. TREE (TYP)


EXIST. TREE TO REMAIN (TYP)

31 BR

- 4 PE
- 4 PP
- 6 KJ
- 5 HP
- 2 CAA
- 2 WF
- 2 CA
- 1 PF
- 3 CAP
- 3 KL

LANDSCAPE PLAN

SCALE: 1" = 20'

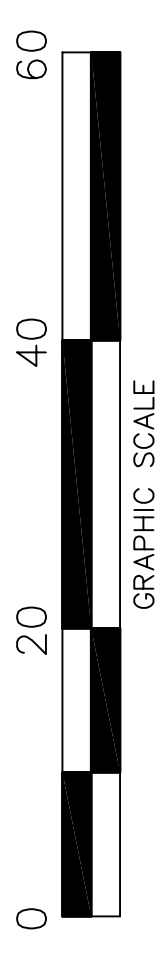

LANDSCAPE PLAN EXHIBIT FOR #31

MAJOR SUBDIVISION AND SITE PLAN FOR  
**THE RESERVE AT ARDEN PLACE**  
AN ACTIVE ADULT COMMUNITY PROJECT  
(AKA PHASE 2 OF GOLDEN ORCHARDS DEVELOPMENT)  
BLOCK 2101, LOTS 9 & 7  
TOWNSHIP OF WASHINGTON, BERGEN COUNTY, NEW JERSEY

Drawn by	Y.M.	Scale	1"=20'	Date	11/03/20	Drawn No.	5 OF 8	Proj. No.	00-058.9
----------	------	-------	--------	------	----------	-----------	--------	-----------	----------



Engineering & Technical Resources, Inc.  
Consulting Engineers Certificate # 24GA2795200  
886 Belmont Avenue, No. Haledon, N.J. 07508 tel.(973)636-9223



ALEX J. ZEPPONI PROFESSIONAL ENGINEER, N.J. LIC. No. 26723