


STREET TREES TO BE PLANTED AS A PART OF PHASE 1

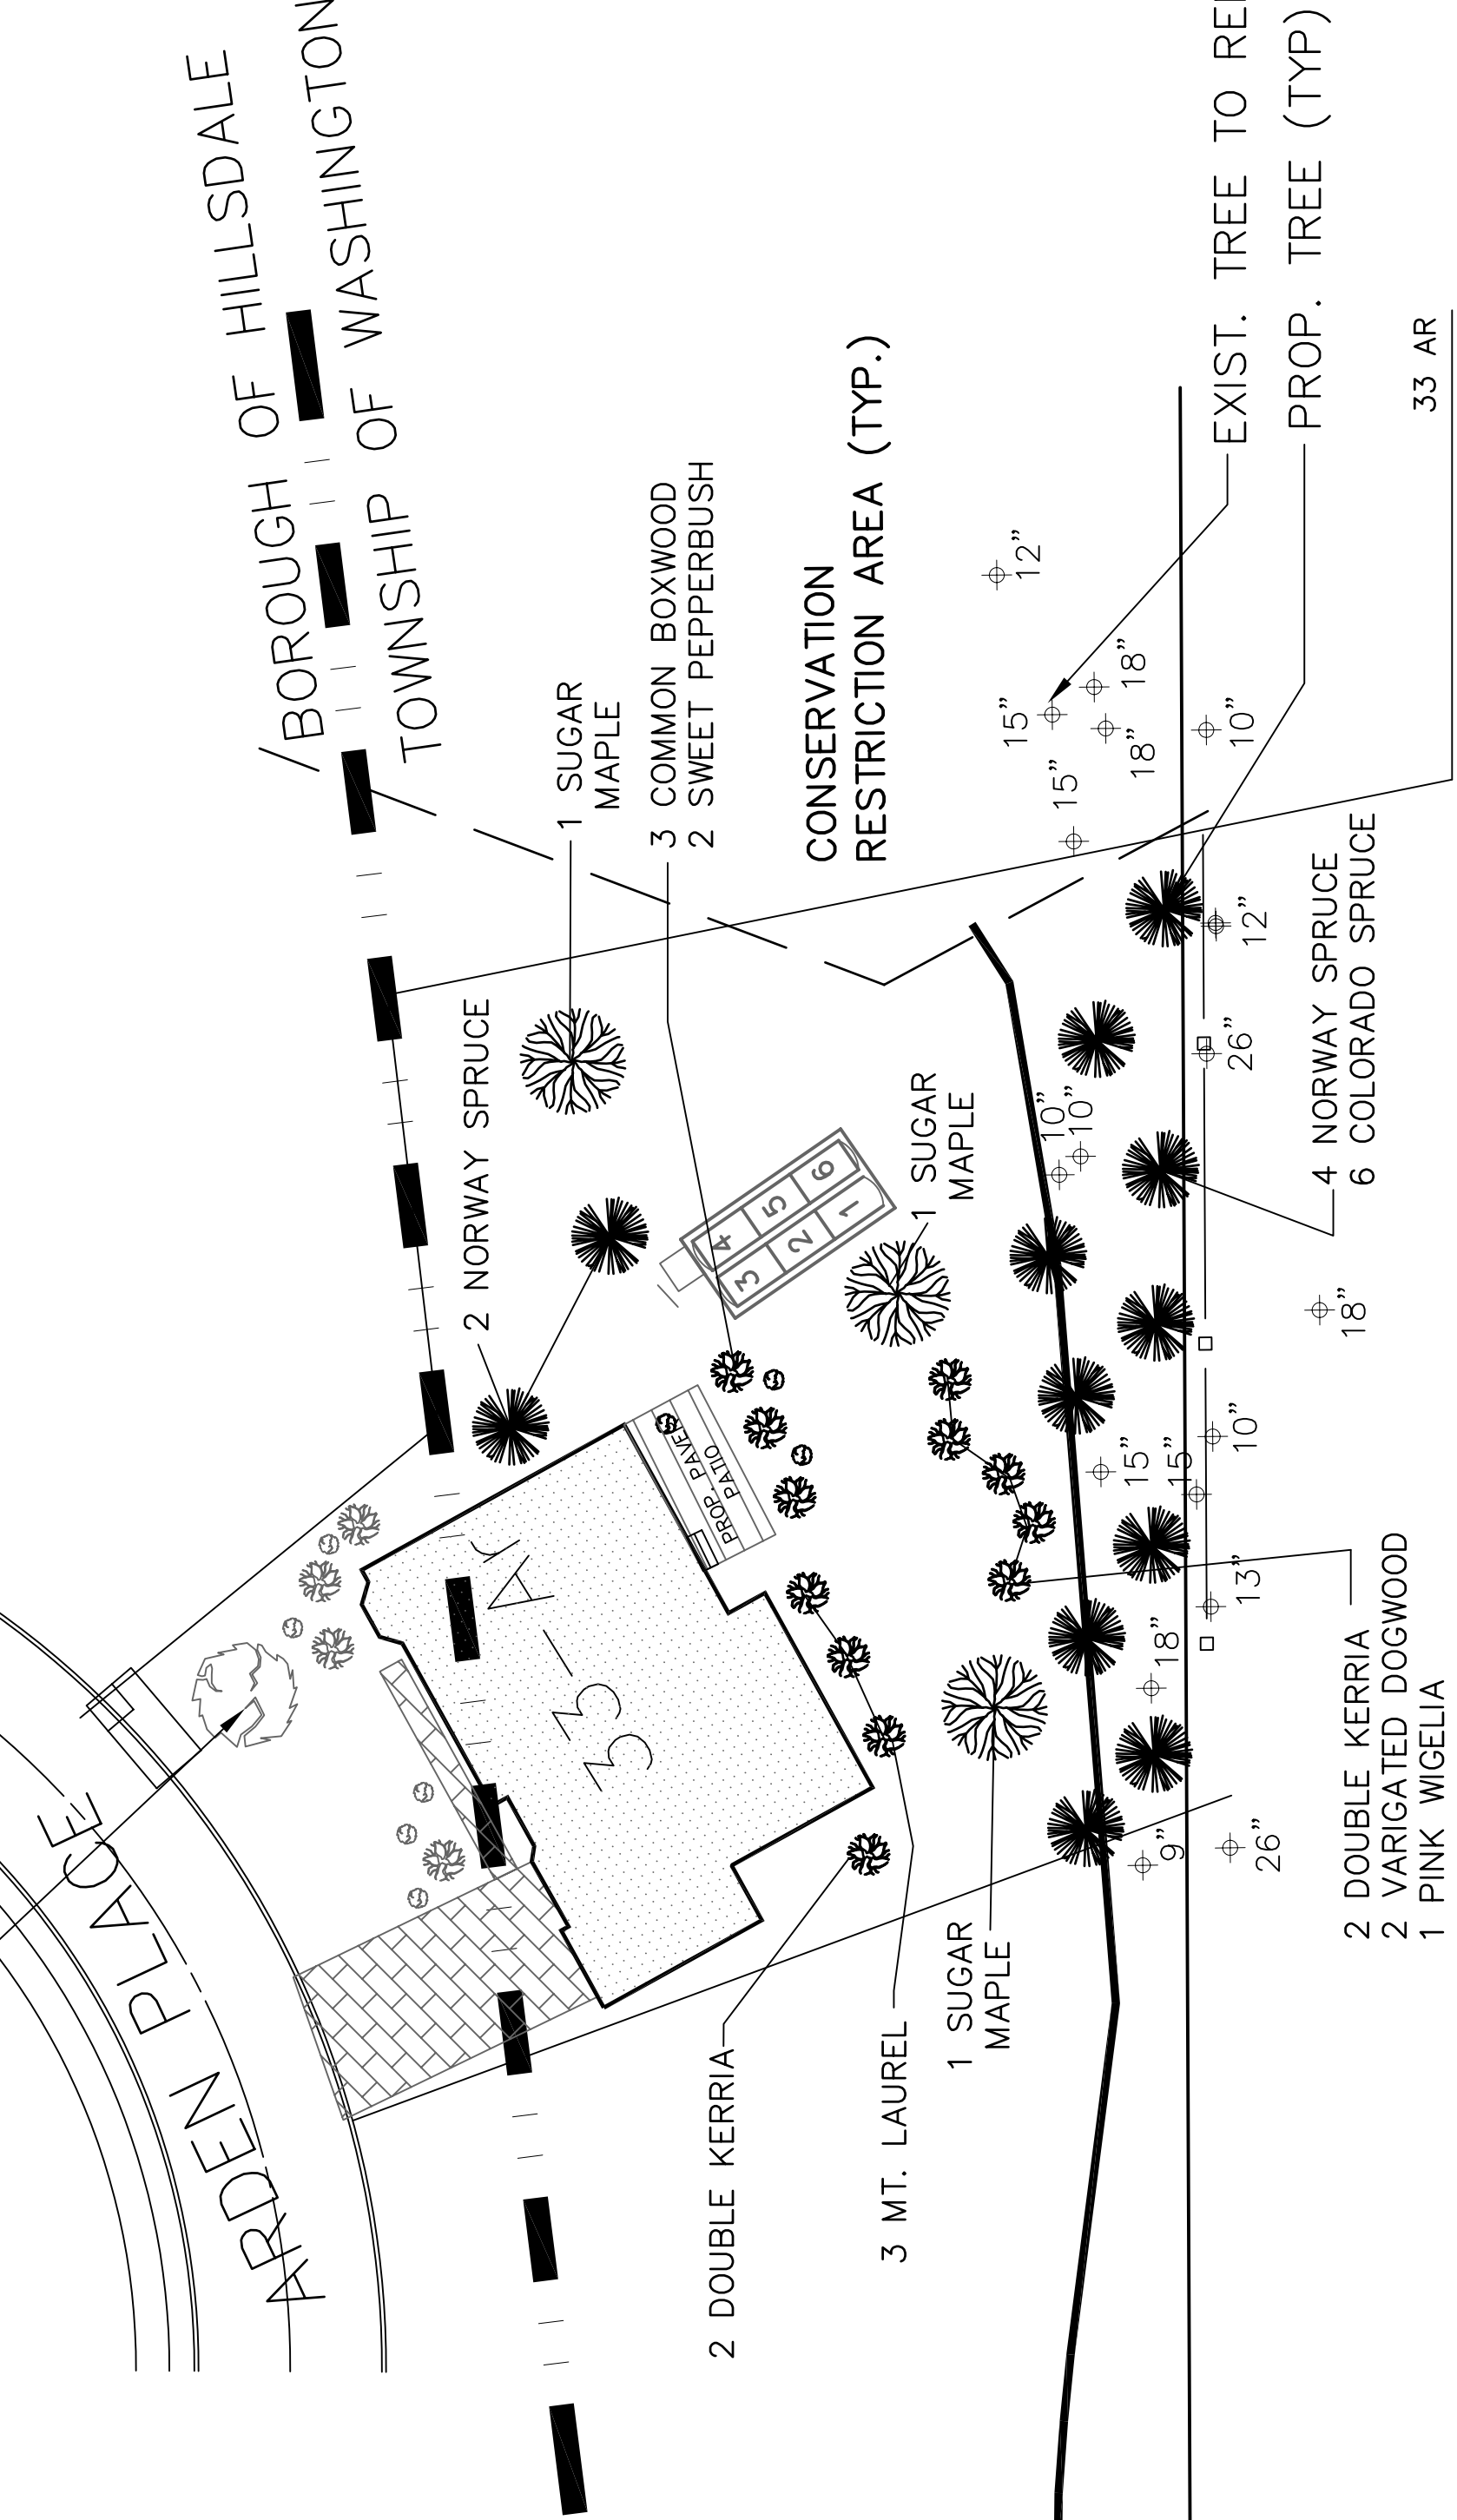

- 33 AR
- 3 AS
- 6 PE
- 6 PP
- 4 KJ
- 3 HP
- 2 CAA
- 2 CA
- 1 WF
- 3 KL

PLANT LIST

KEY QUAN.	BOTANICAL NAME	COMMON NAME	HT	ROOT
	TREES			
AS	ACER SACCHARUM	SUGAR MAPLE	11-13'	B&B
BPA	BETULA Papyrifera	PAPER WHITE BIRCH	11-13'	B&B
PE	PICEA EXCELSA	NORWAY SPRUCE	7-8'	B&B
PP	PICEA Pungens	COLORADO SPRUCE	6-7'	B&B
QA	QUERCUS ALBA	WHITE OAK	11-13'	B&B
QS	QUERCUS STELLATA	POST OAK	10-12'	B&B
QR	QUERCUS RUBRA	NORTHERN RED OAK	10-11'	B&B
FP	FRAXINUS PENNSYLVANICA	PENNSYLVANIA ASH	11-13'	B&B
COT	CARYA OVATA	SHAGBARKHICKORY	10-11'	B&B
UR	ULMUS RUBRA	SLIPPERY ELM	11-13'	B&B


NUMBER OF PROPOSED TREES TO BE PLANTED = 108

SHRUBS				
CA	CLETHRA ALNIFOLIA	SWEET PEPPERBUSH	18-24"	BR
HP	HYDRANGEA PANICULATA GRANDIFLOR	PEE GEE HYDRANGEA	18-24"	BR
BS	BUXUS SEMPERVIRENS	COMMON BOXWOOD	18-24"	BR
WF	WEIGELIA FLORIDA	PINK WEIGELIA	2-3'	BR
LA	LEUCOTHOE AXILLARIS	COAST LEUCOTHOE	15-18"	BR
KJ	KERRIA JAPONICA 'PLENIFLORA'	DOUBLE KERRIA	18-24"	BR
CAA	CORNUS ALBA ELEGANTISSIMA	VARIGATED DOGWOOD	3-4'	B&B
PF	PIERIS FLORIBUNDA	MOUNTAIN ANDROMEDA	18-24"	B&B
KL	KALMIA LATIFOLIA	MOUNTAIN LAUREL	2-3'	BR
IG	ILEX GLABRA COMPACTA	INKBERRY	18-24"	BR
CAP	COTONEASTER APICULATA	CRANBERRY COTONEASTER	18-24"	BR

NUMBER OF PROPOSED SHRUBS TO BE PLANTED = 200

EXIST. TREE TO REMAIN (TYP)

PROP. TREE (TYP)

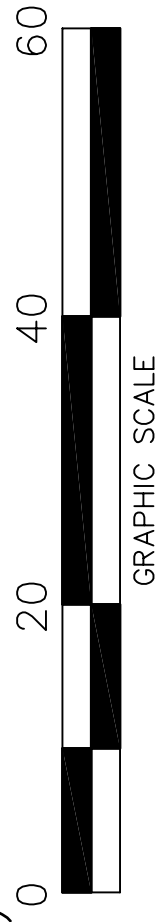

LANDSCAPE PLAN EXHIBIT FOR #33

MAJOR SUBDIVISION AND SITE PLAN FOR
THE RESERVE AT ARDEN PLACE
 AN ACTIVE ADULT COMMUNITY PROJECT
 (AKA PHASE 2 OF GOLDEN ORCHARDS DEVELOPMENT)
 BLOCK 2101, LOTS 9 & 7
 TOWNSHIP OF WASHINGTON, BERGEN COUNTY, NEW JERSEY

Drawn by	Y.M.	Scale	1"=20'	Date	11/03/20	Draw. No.	7 OF 8	Proj. No.	00-058.9
Checked by	A.Z.								

ENTEC
 Engineering & Technical Resources, Inc.
 Consulting Engineers Certificate # 24GA2795200
 886 Belmont Avenue, No. Haledon, N.J. 07508 tel.(973)636-9223

LANDSCAPE PLAN

SCALE: 1"=20'

ALEX J. ZEPPONI PROFESSIONAL ENGINEER, N.J. LIC. No. 26723