

Memorial Park Multi-Purpose Recreation Area Washington Township

119,000 SF Artificial Turf Field (2.72 A)
Field flattens the current west to east slope to 2%
Low retaining walls to break-up slopes with PVC drainage swales

Sports Fields:

Short Football 80 yds. (100 yds x 40 yds.) (also accommodates practice lacrosse)
Soccer 180 ft. x 300 ft.
Mens & Womans Lacrosse 180 ft. 330 ft.
Knickerbocker Baseball Field (90 ft. bases).
Open Fenced Dugouts.
Little League Baseball/Softball (60 ft. bases).
Open fenced dugouts.
Multi-purpose sports lighting.

Accommodate the Public:

Turf field surrounded by 4 ft. fencing, 8 ft. at lacrosse.
10 ft. wide paved walking trail/access ways (0.31 miles).
Public Gathering Space near Fieldhouse.
Accommodations for bleachers for 500 for football field.
Portable Bleachers for soccer/lacrosse fields


Barrier-Free ramp at field house bathrooms.
Barrier-free entrance at School Street.
Barrier-free entrance at playground.

Other Park Functions:


Provide Park with focal point, brick pavers (naming), play water feature, park signage opportunity.
Raise, resurface, and color coat Basketball Court.
Formalize the parking area next to field house with seepage pits.
Paved walking trail with benches.

Other Amenities:

Yard Hydrants for field cleaning.
Misting Stations for soccer/lacrosse players.
Storage for turf groomer.
Misc. Storage
Surface/Subsurface Drainage, Landscaping

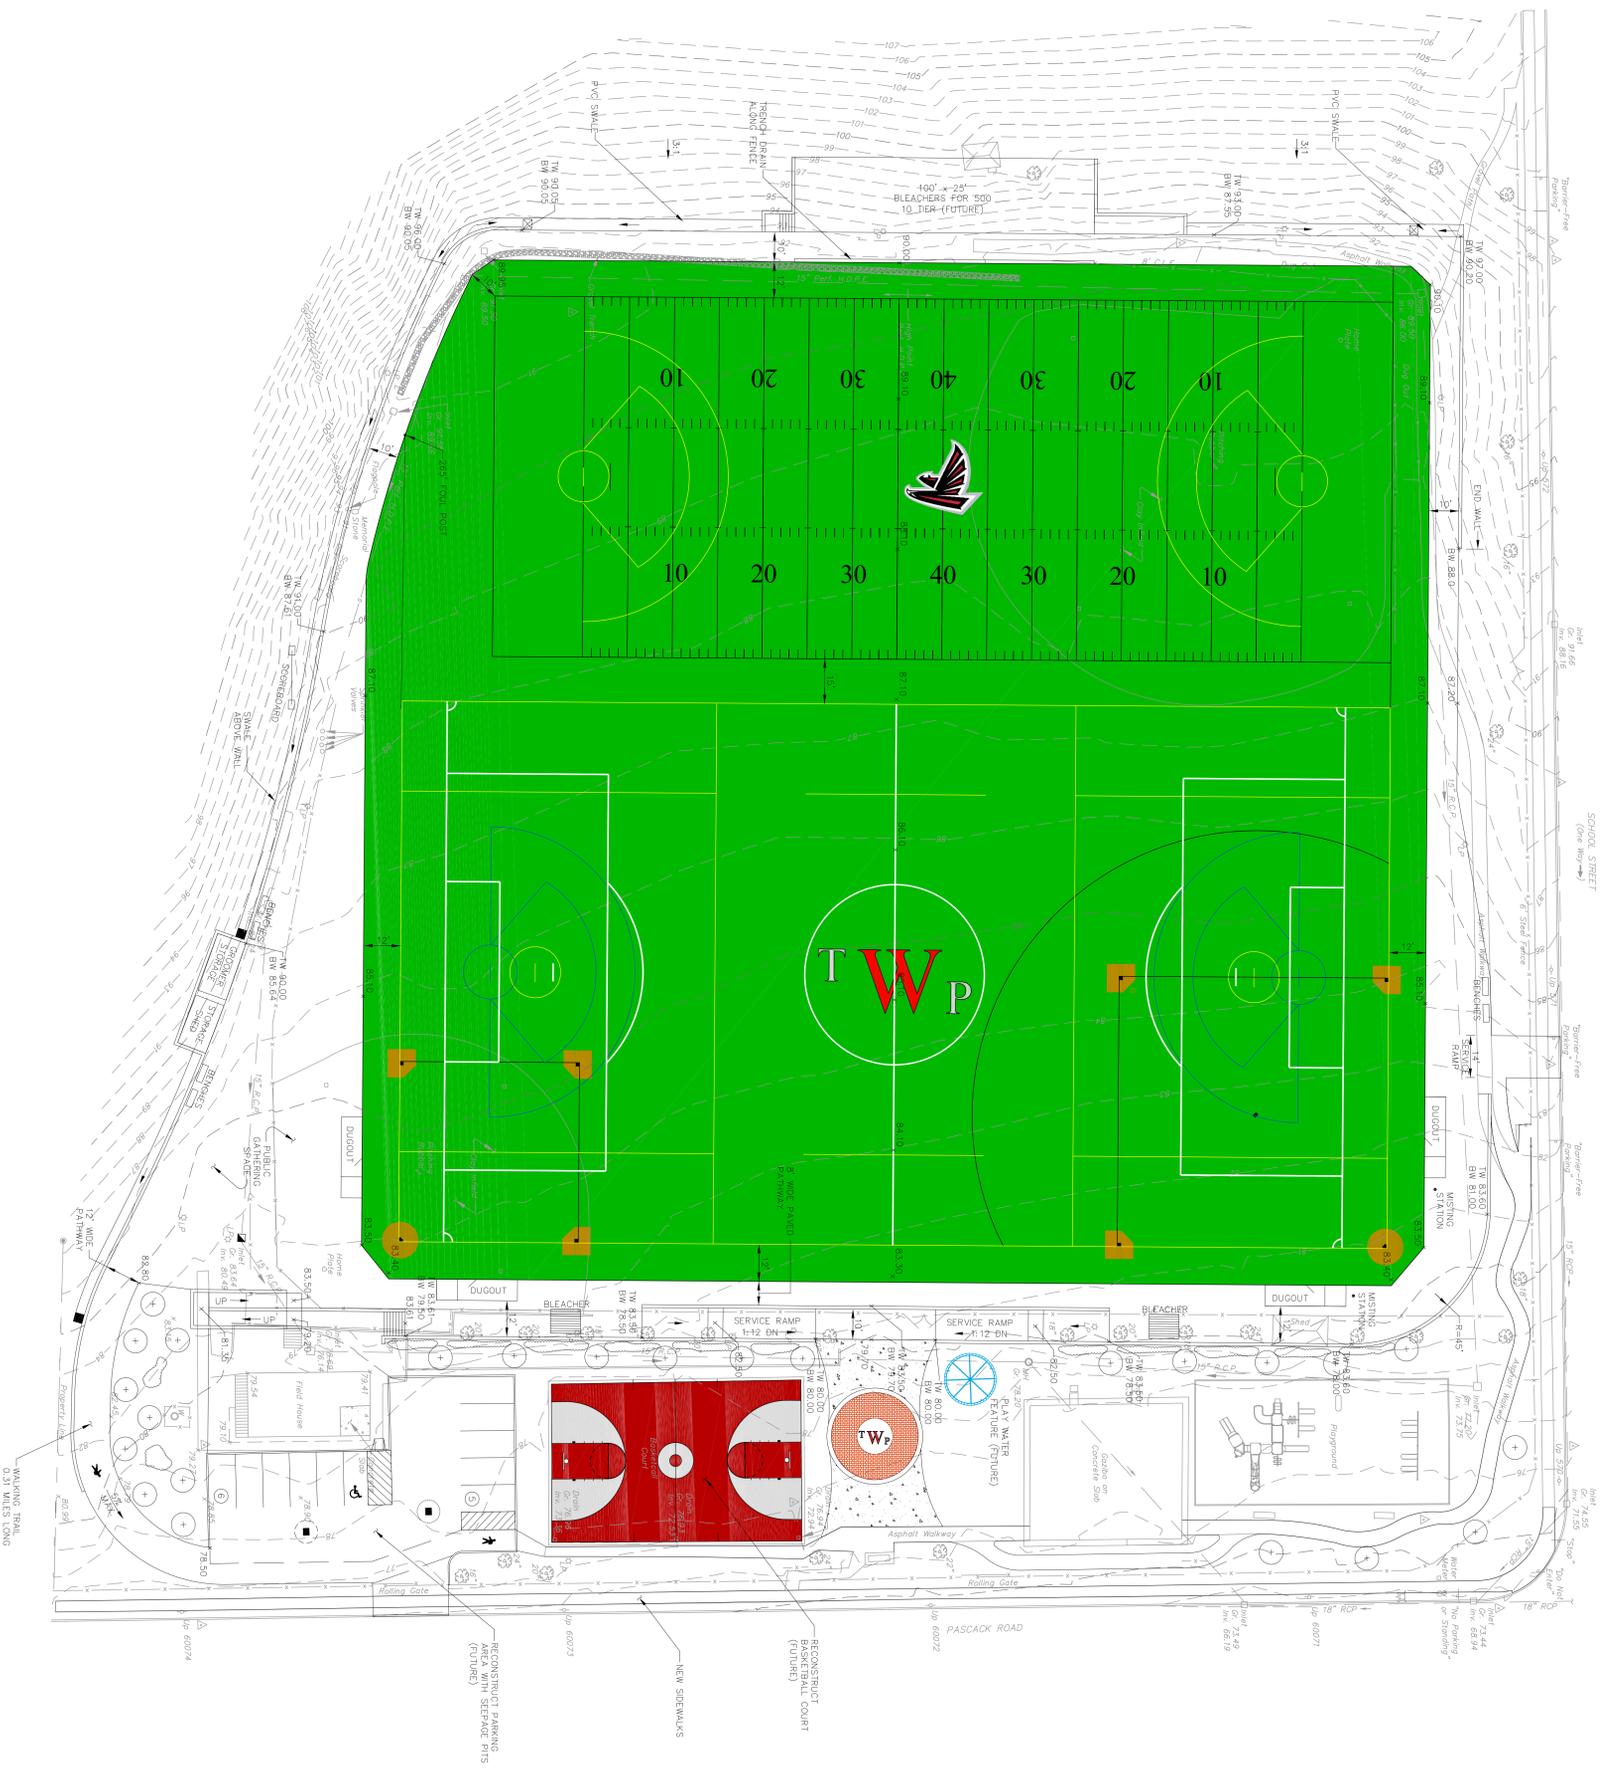

TURF SF = 118,569 SF
(2.72 AC)

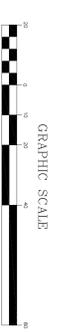

CHRISTOPHER P. STATILE, P.A. PROFESSIONAL ENGINEERS & PLANNERS 3 FR COURT OAKLAND, N.J. 07438 CHRISTOPHER P. STATILE N.J.P.E. 28282 PROFESSIONAL ENGINEER		MEMORIAL PARK IMPROVEMENTS BERGEN COUNTY, NJ	
DATE: _____ JOB NO. 5858-018	DATE: _____ DWG NO. _____	DATE: _____ CHK BY: C.P.S.	DATE: _____ DWG NO. _____