

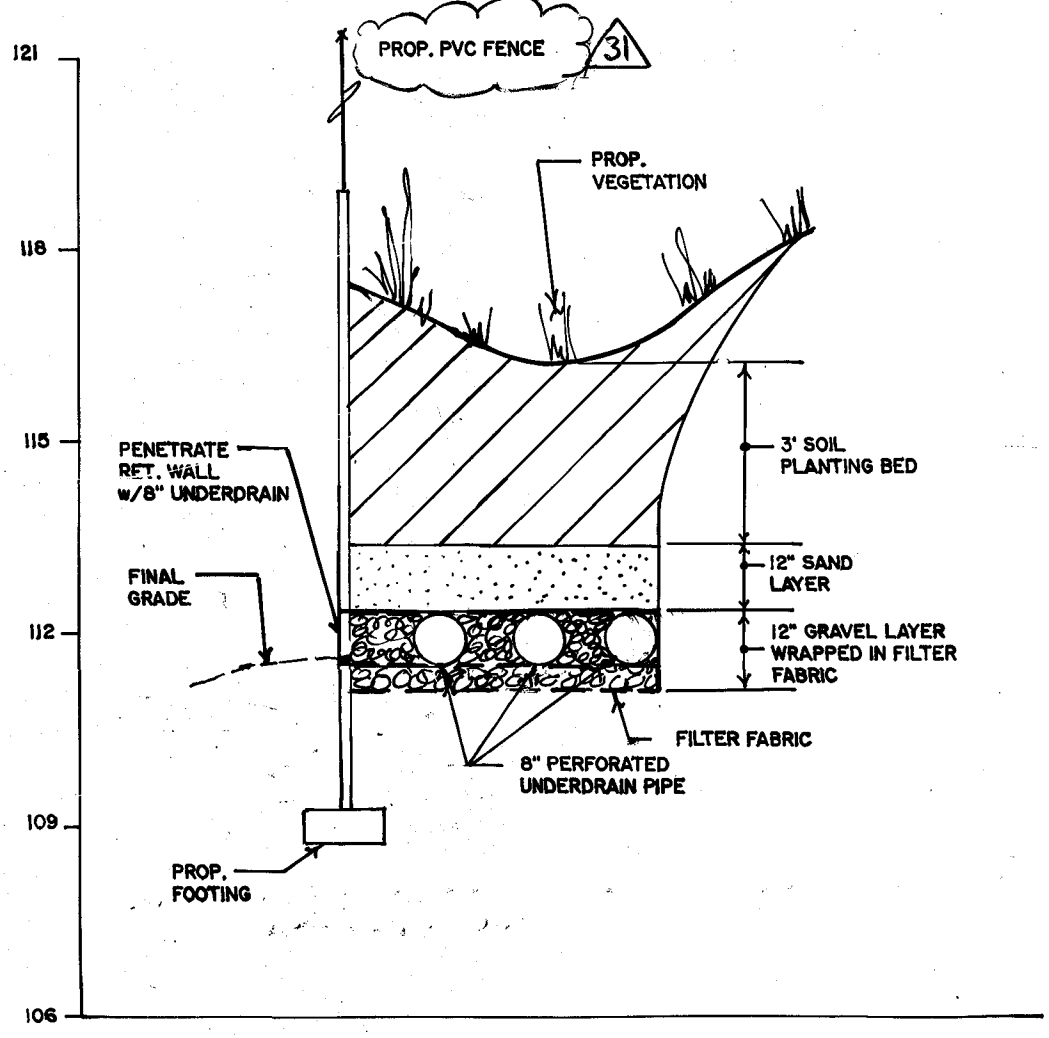


ARDEN COURT PROFILE
 Scale: Horiz. 1" = 30'
 Vert. 1" = 3'


HIGH POINT ELEV = 130.32
 HIGH POINT STA = 12+50
 PVI STA = 12+50
 PVI ELEV = 132.47
 A.D. = -8.00
 K = 26.875
 215.00' VC

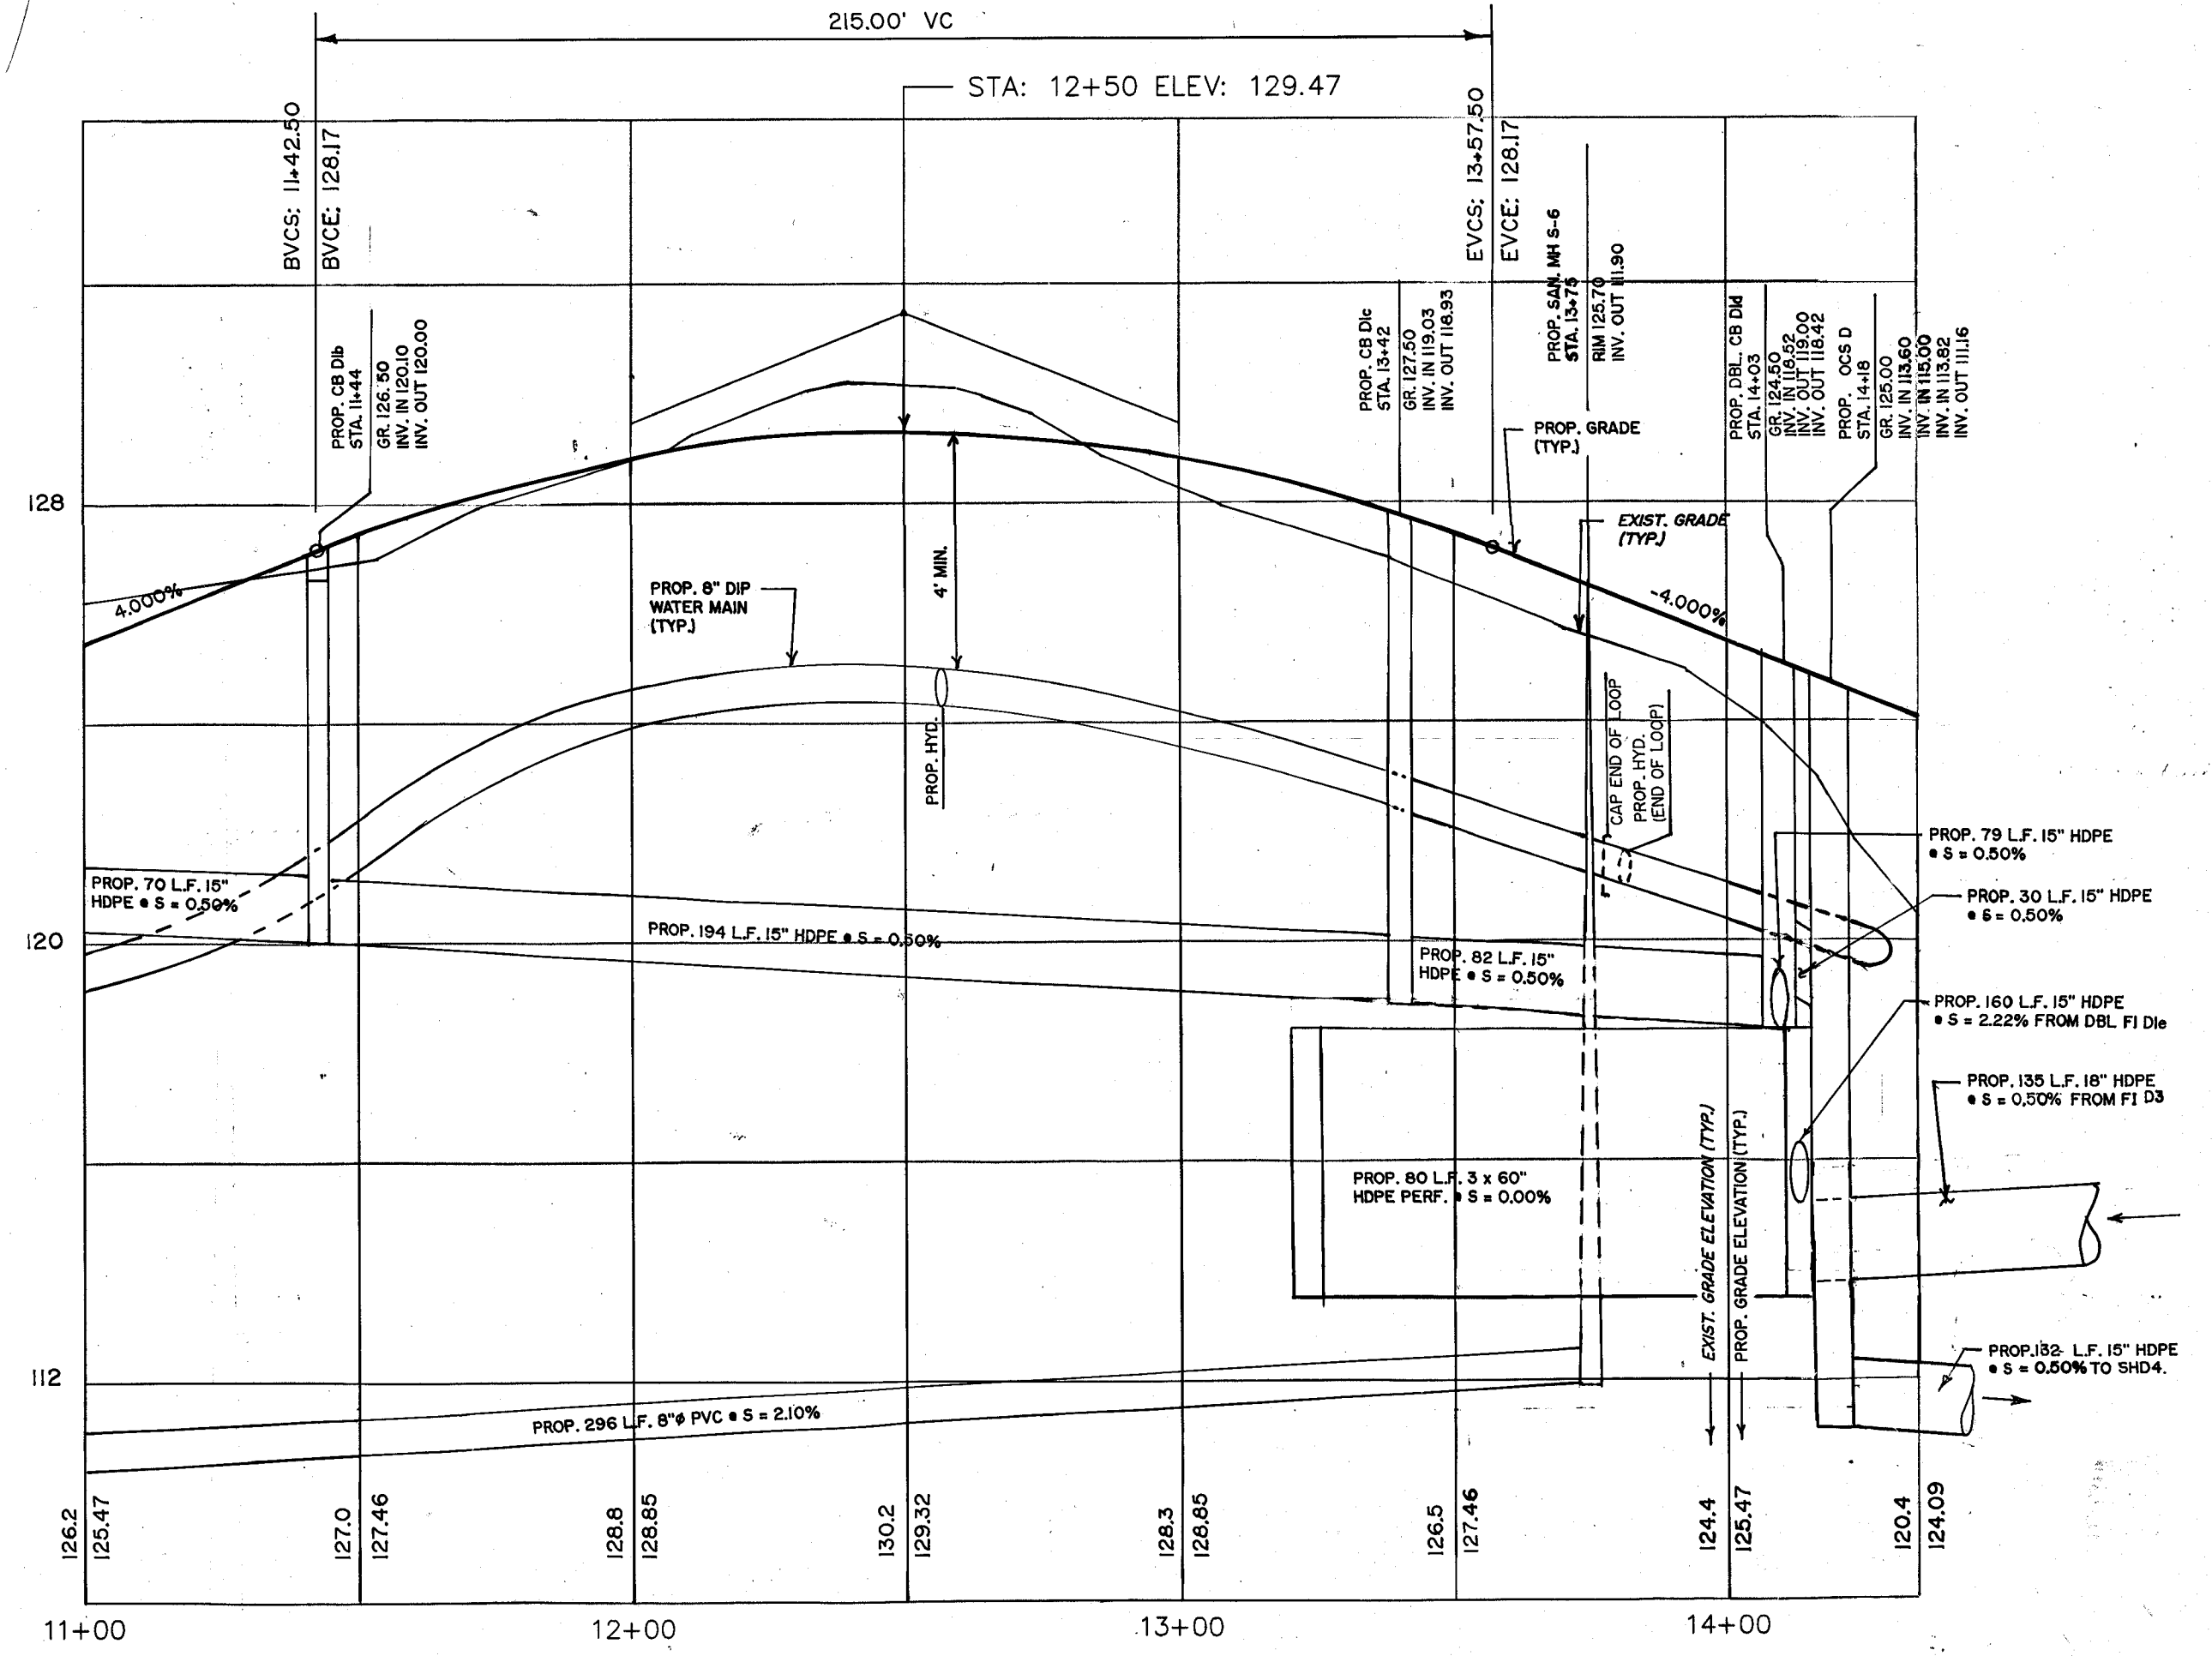


SECTION A-A THROUGH BIOSWALE
 Scale: Horiz. 1" = 10'
 Vert. 1" = 3'

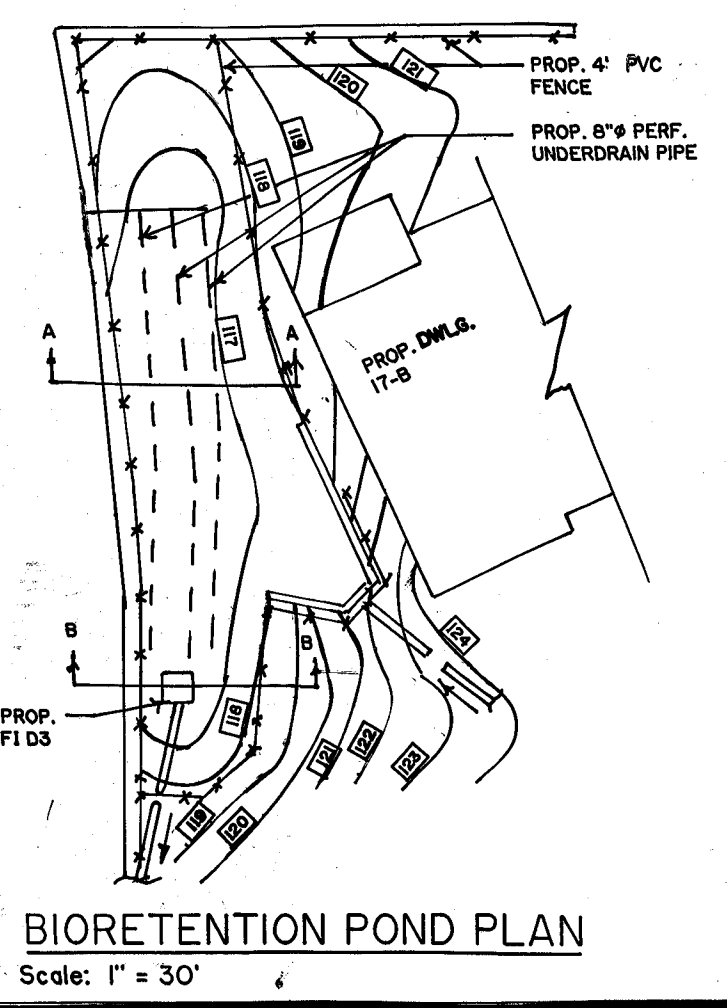

BIORETENTION POND PLAN
 Scale: 1" = 30'

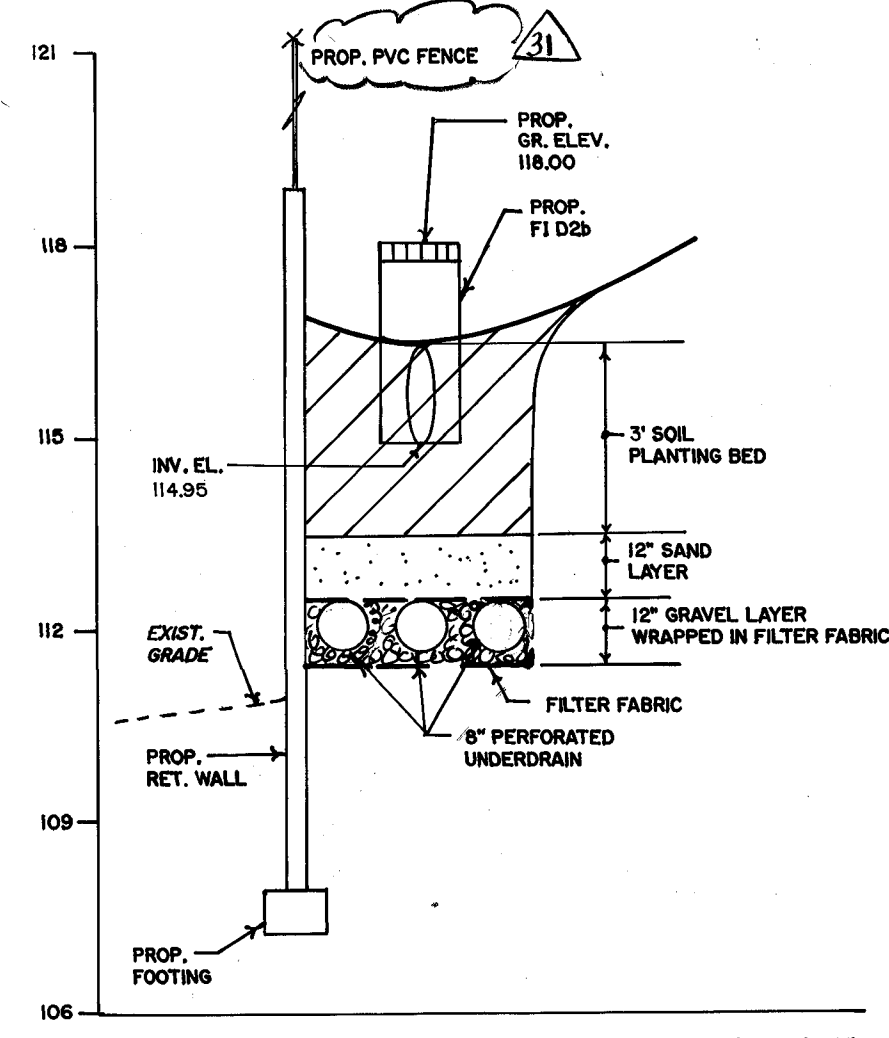


SECTION B-B THROUGH BIOSWALE
 Scale: Horiz. 1" = 10'
 Vert. 1" = 3'

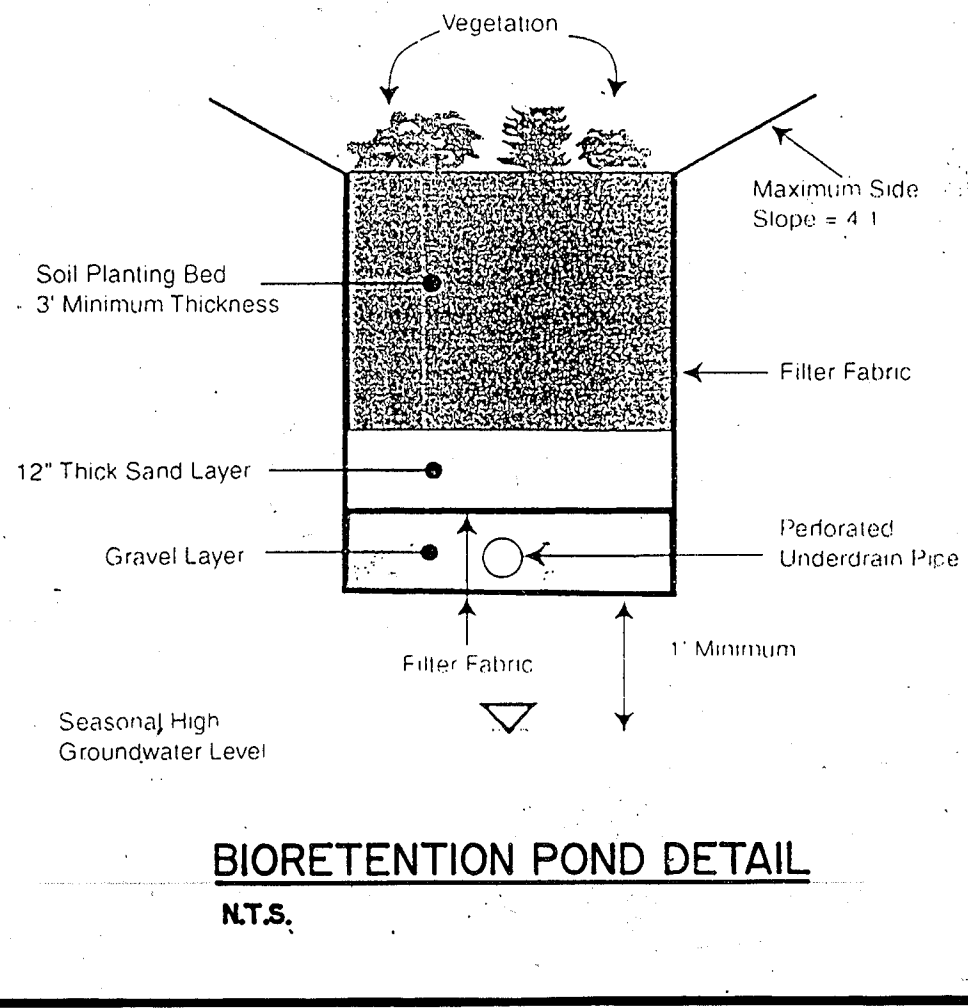

BIORETENTION POND DETAIL
 N.T.S.

NO.	DATE	DESCRIPTION	NO.	DATE	DESCRIPTION
31	5/11/16	REVISED AS PER CONDITIONS OF FINAL APPROVAL	32	6/1/16	GLIDES ADDED AS PER BOARD ENGINEERS REQUEST
26	1/26/14	REVISED FOR GENERAL PERMIT MODIFICATION APPLICATION TO NEEP AND ADDY. MINOR REVS.	29	1/29/16	REVISED INFILTRATOR BEDS/REDUCE INFILTRATION AS PER COLLECTOR'S REQUEST
24	6/17/13	"NOT FOR CONSTRUCTION" NOTE REMOVED AS PER BSCSD REQUEST	25	10/20/15	AMEND LOCATION OF SCOUR HOLE
18	3/17/09	REVISED AS PER BERGEN COUNTY SQD REQUEST	23	5/28/13	MINOR REVISIONS PER BSCSD
16	8/11/08	MISC. REVISIONS PREPARING FOR FINAL SUBMISSION	20	7/19/10	REVISED AS PER HILLSDALE TOWN ENGINEERS LETTER DATED 7/19/10
7	1/16/08	REVISED AS PER PLANNING BOARD REQUEST & MEETING 8/10/07 & BSC COMMENTS	19	10/29/08	REVISED AS PER BERGEN COUNTY SQD REQUEST

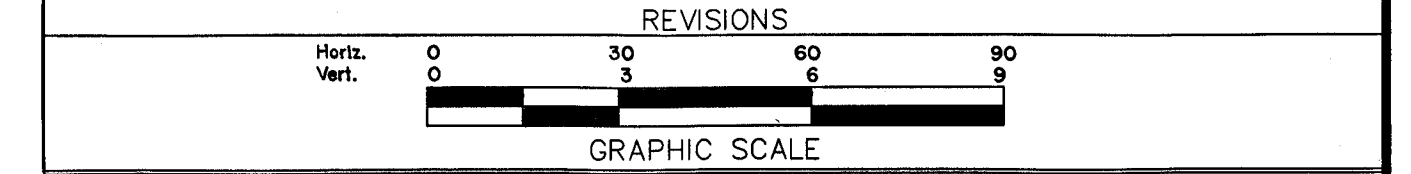

PROFILE

GOLDEN ORCHARDS
 AN ACTIVE ADULT COMMUNITY
 LOT 1, BLOCK 506, BOROUGH OF HILLSDALE
 LOT 3 & 7, BLOCK 2101, TOWNSHIP OF WASHINGTON
 BERGEN COUNTY, NEW JERSEY

Scale: Horiz. 1" = 30'
 Vert. 1" = 3'

DATE: 8/10/07
 DRAWN BY: V.L.D./Y.M.
 CHECKED BY: A.Z./Y.M.
 PROJECT NO.: 00-058.6

ENTEC
 Engineering & Technical Resources, Inc.
 Consulting Engineers Certificate # 24GA27975200
 535 High Mountain Road, No. Haledon, N.J. 07508 tel.(973)636-9223

ALEX J. ZEPPONI PROFESSIONAL ENGINEER, LIC. No. 26723