


PROP. ARDEN PLACE (ENTIRELY IN HILLSDALE. TO BE CONSTRUCTED UNDER PHASE 1)

FOR CONTINUATION OF DEVELOPMENT WITHIN THE BOROUGH OF HILLSDALE SEE DRAWINGS ENTITLED "GOLDEN ORCHARDS, AN ACTIVE ADULT COMMUNITY, LOT 1, BLOCK 506 BOROUGH OF HILLSDALE, LOTS 3 & 7, BLOCK 2101, TOWNSHIP OF WASHINGTON, BERGEN COUNTY, NEW JERSEY" PHASE 1 DATED 12-31-14, LAST REVISED 8-1-16.

EXISTING WALKING TRAIL WITHIN SUBJECT PROPERTY TO BE ELIMINATED

CONNECT PROPOSED WALKING TRAIL TO EXISTING WALKING TRAIL SYSTEM THROUGHOUT THE PARK

EXISTING WALKING TRAIL SYSTEM THROUGHOUT LINCOLN PARK

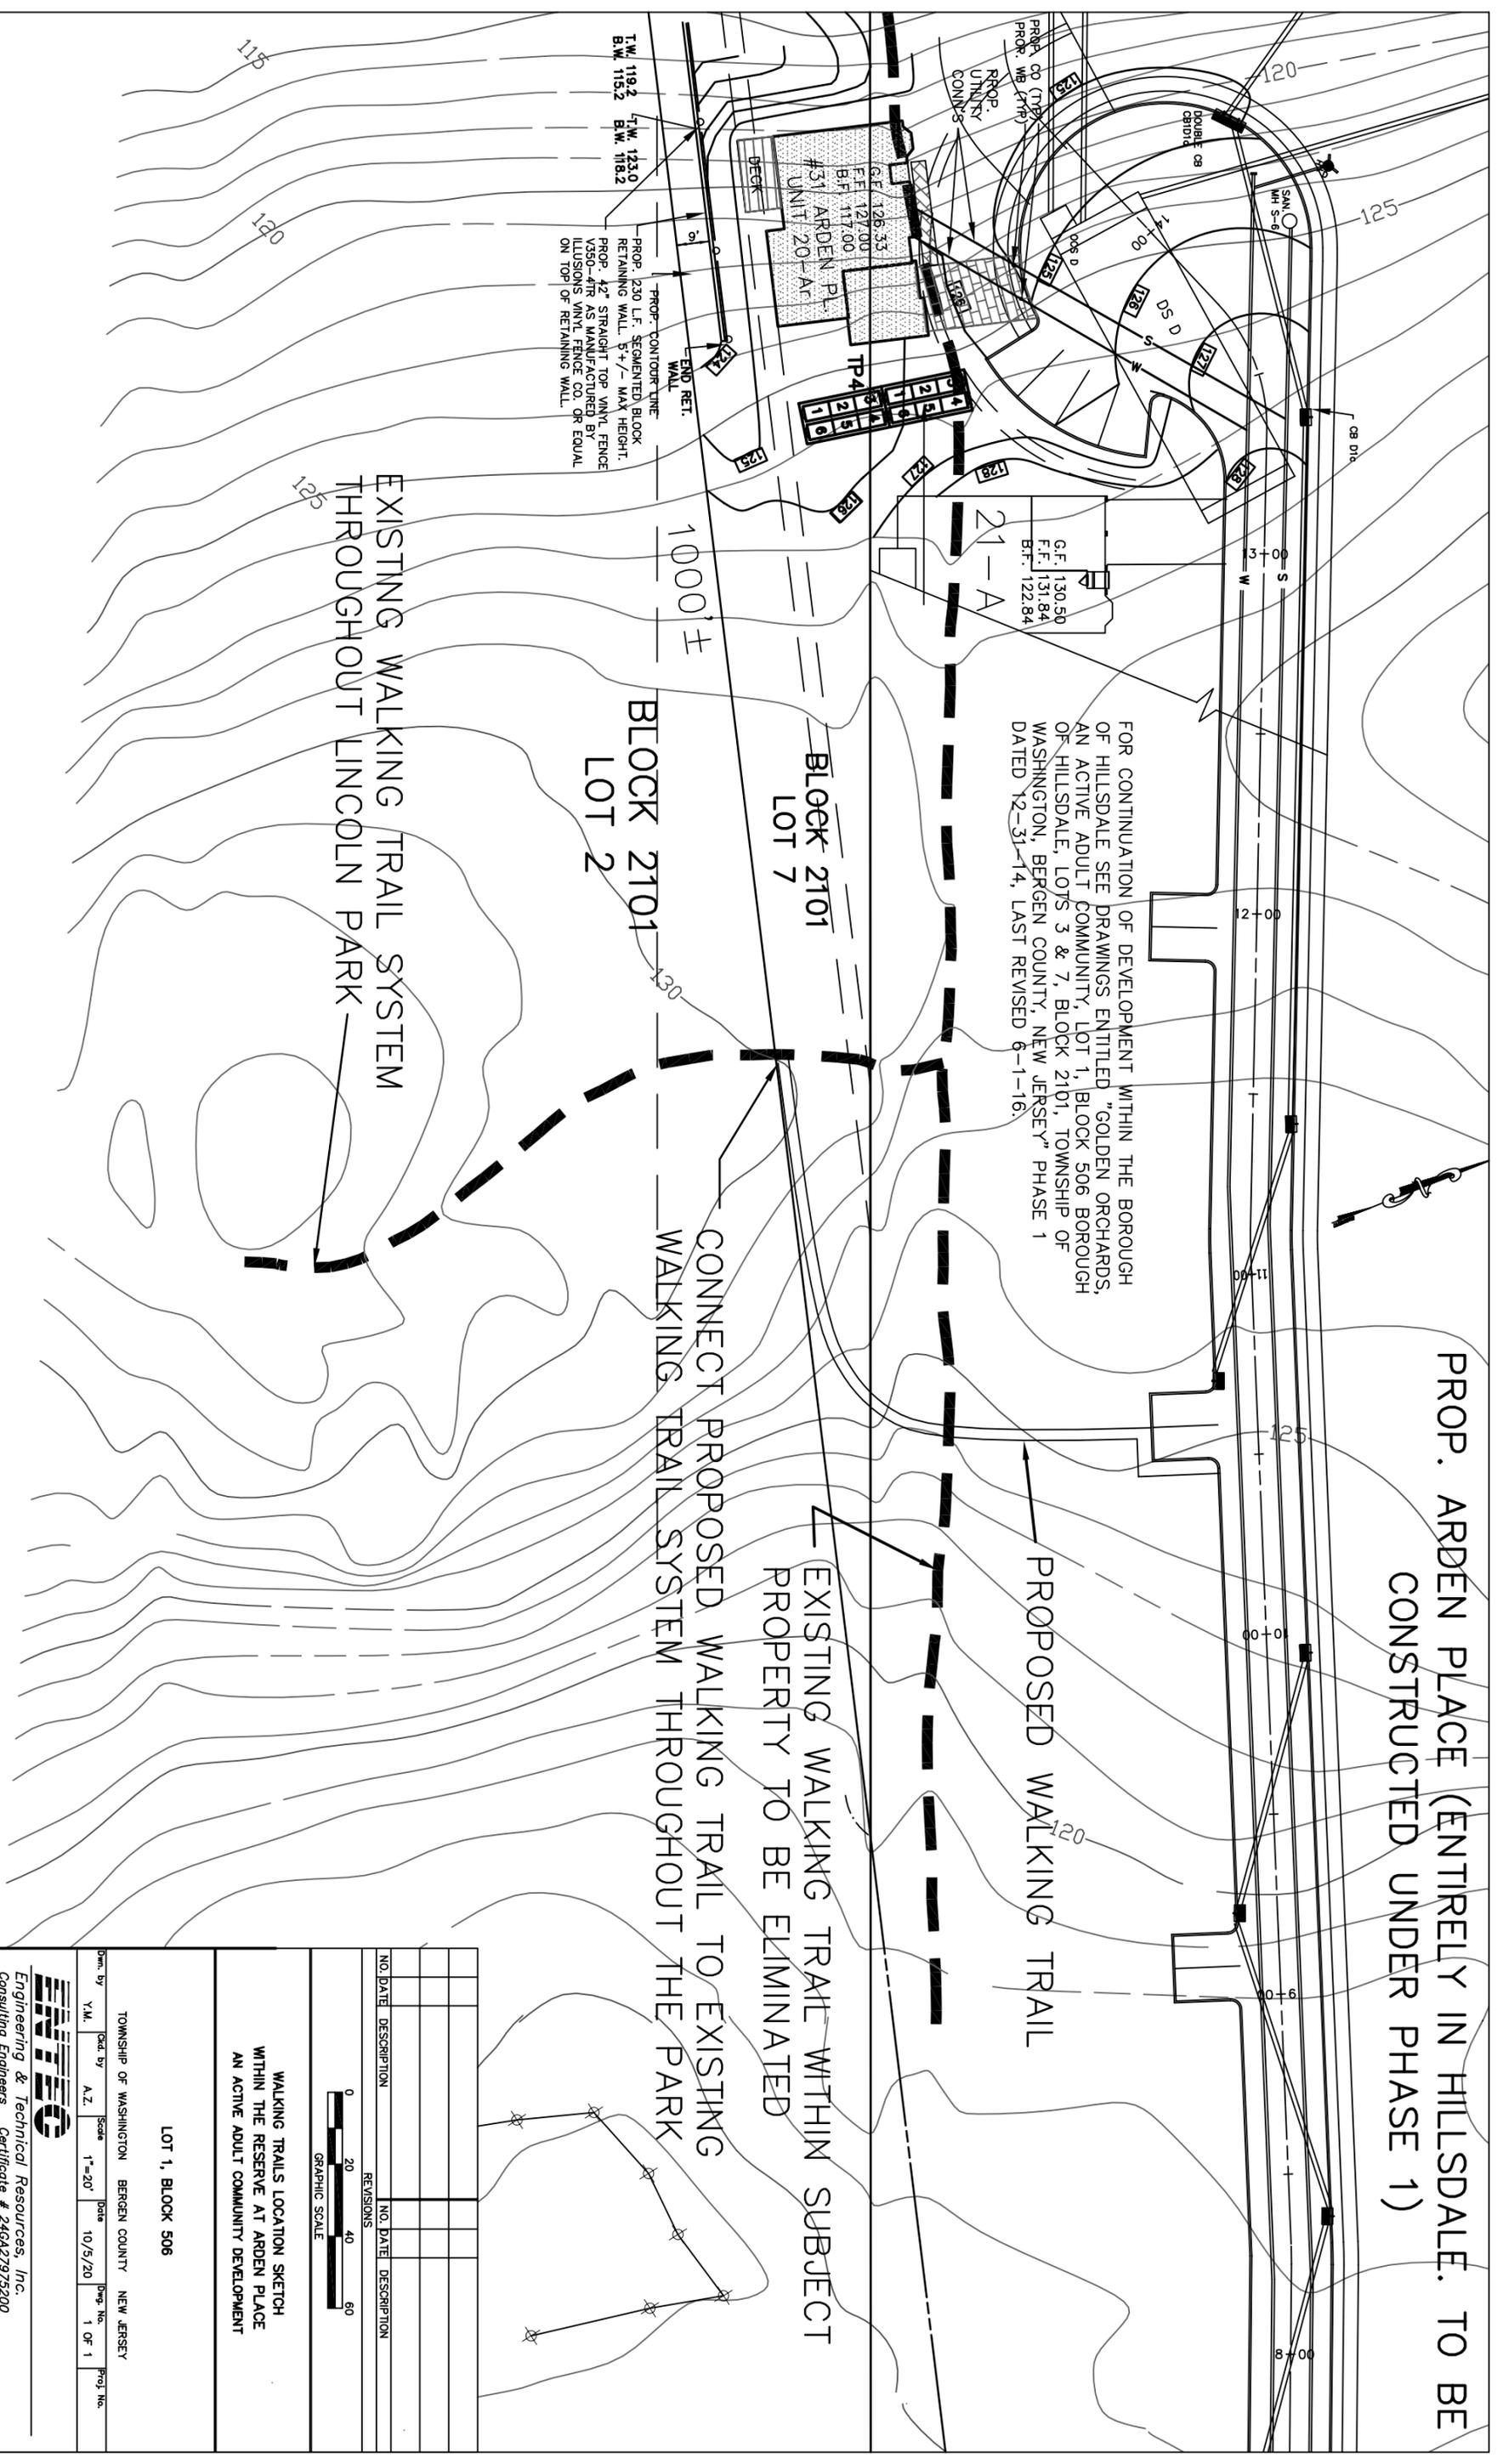

NO.	DATE	DESCRIPTION	NO.	DATE	DESCRIPTION

WALKING TRAILS LOCATION SKETCH WITHIN THE RESERVE AT ARDEN PLACE AN ACTIVE ADULT COMMUNITY DEVELOPMENT

LOT 1, BLOCK 506

Drawn by	Y.M.	Scale	1"=20'	Date	10/5/20	Page No.	1 OF 1	Proj. No.	
Checked by	A.Z.	Scale	1"=20'	Date	10/5/20	Page No.	1 OF 1	Proj. No.	



Engineering & Technical Resources, Inc.
 Consulting Engineers
 Certificate # 246A27975200
 886 Belmont Avenue, No. Holedon, N.J. 07508 tel.(973)636-9223

ALEX. J. ZEPONI PROFESSIONAL ENGINEER, N.J. LIC. No. 26723