
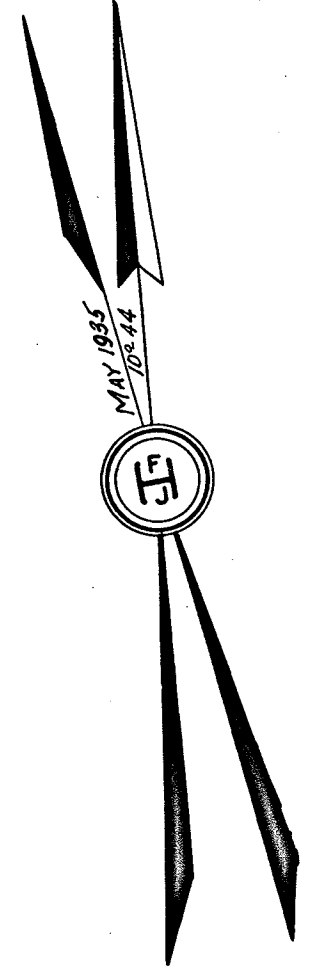


SEE SHEET NO. 14

ROAD

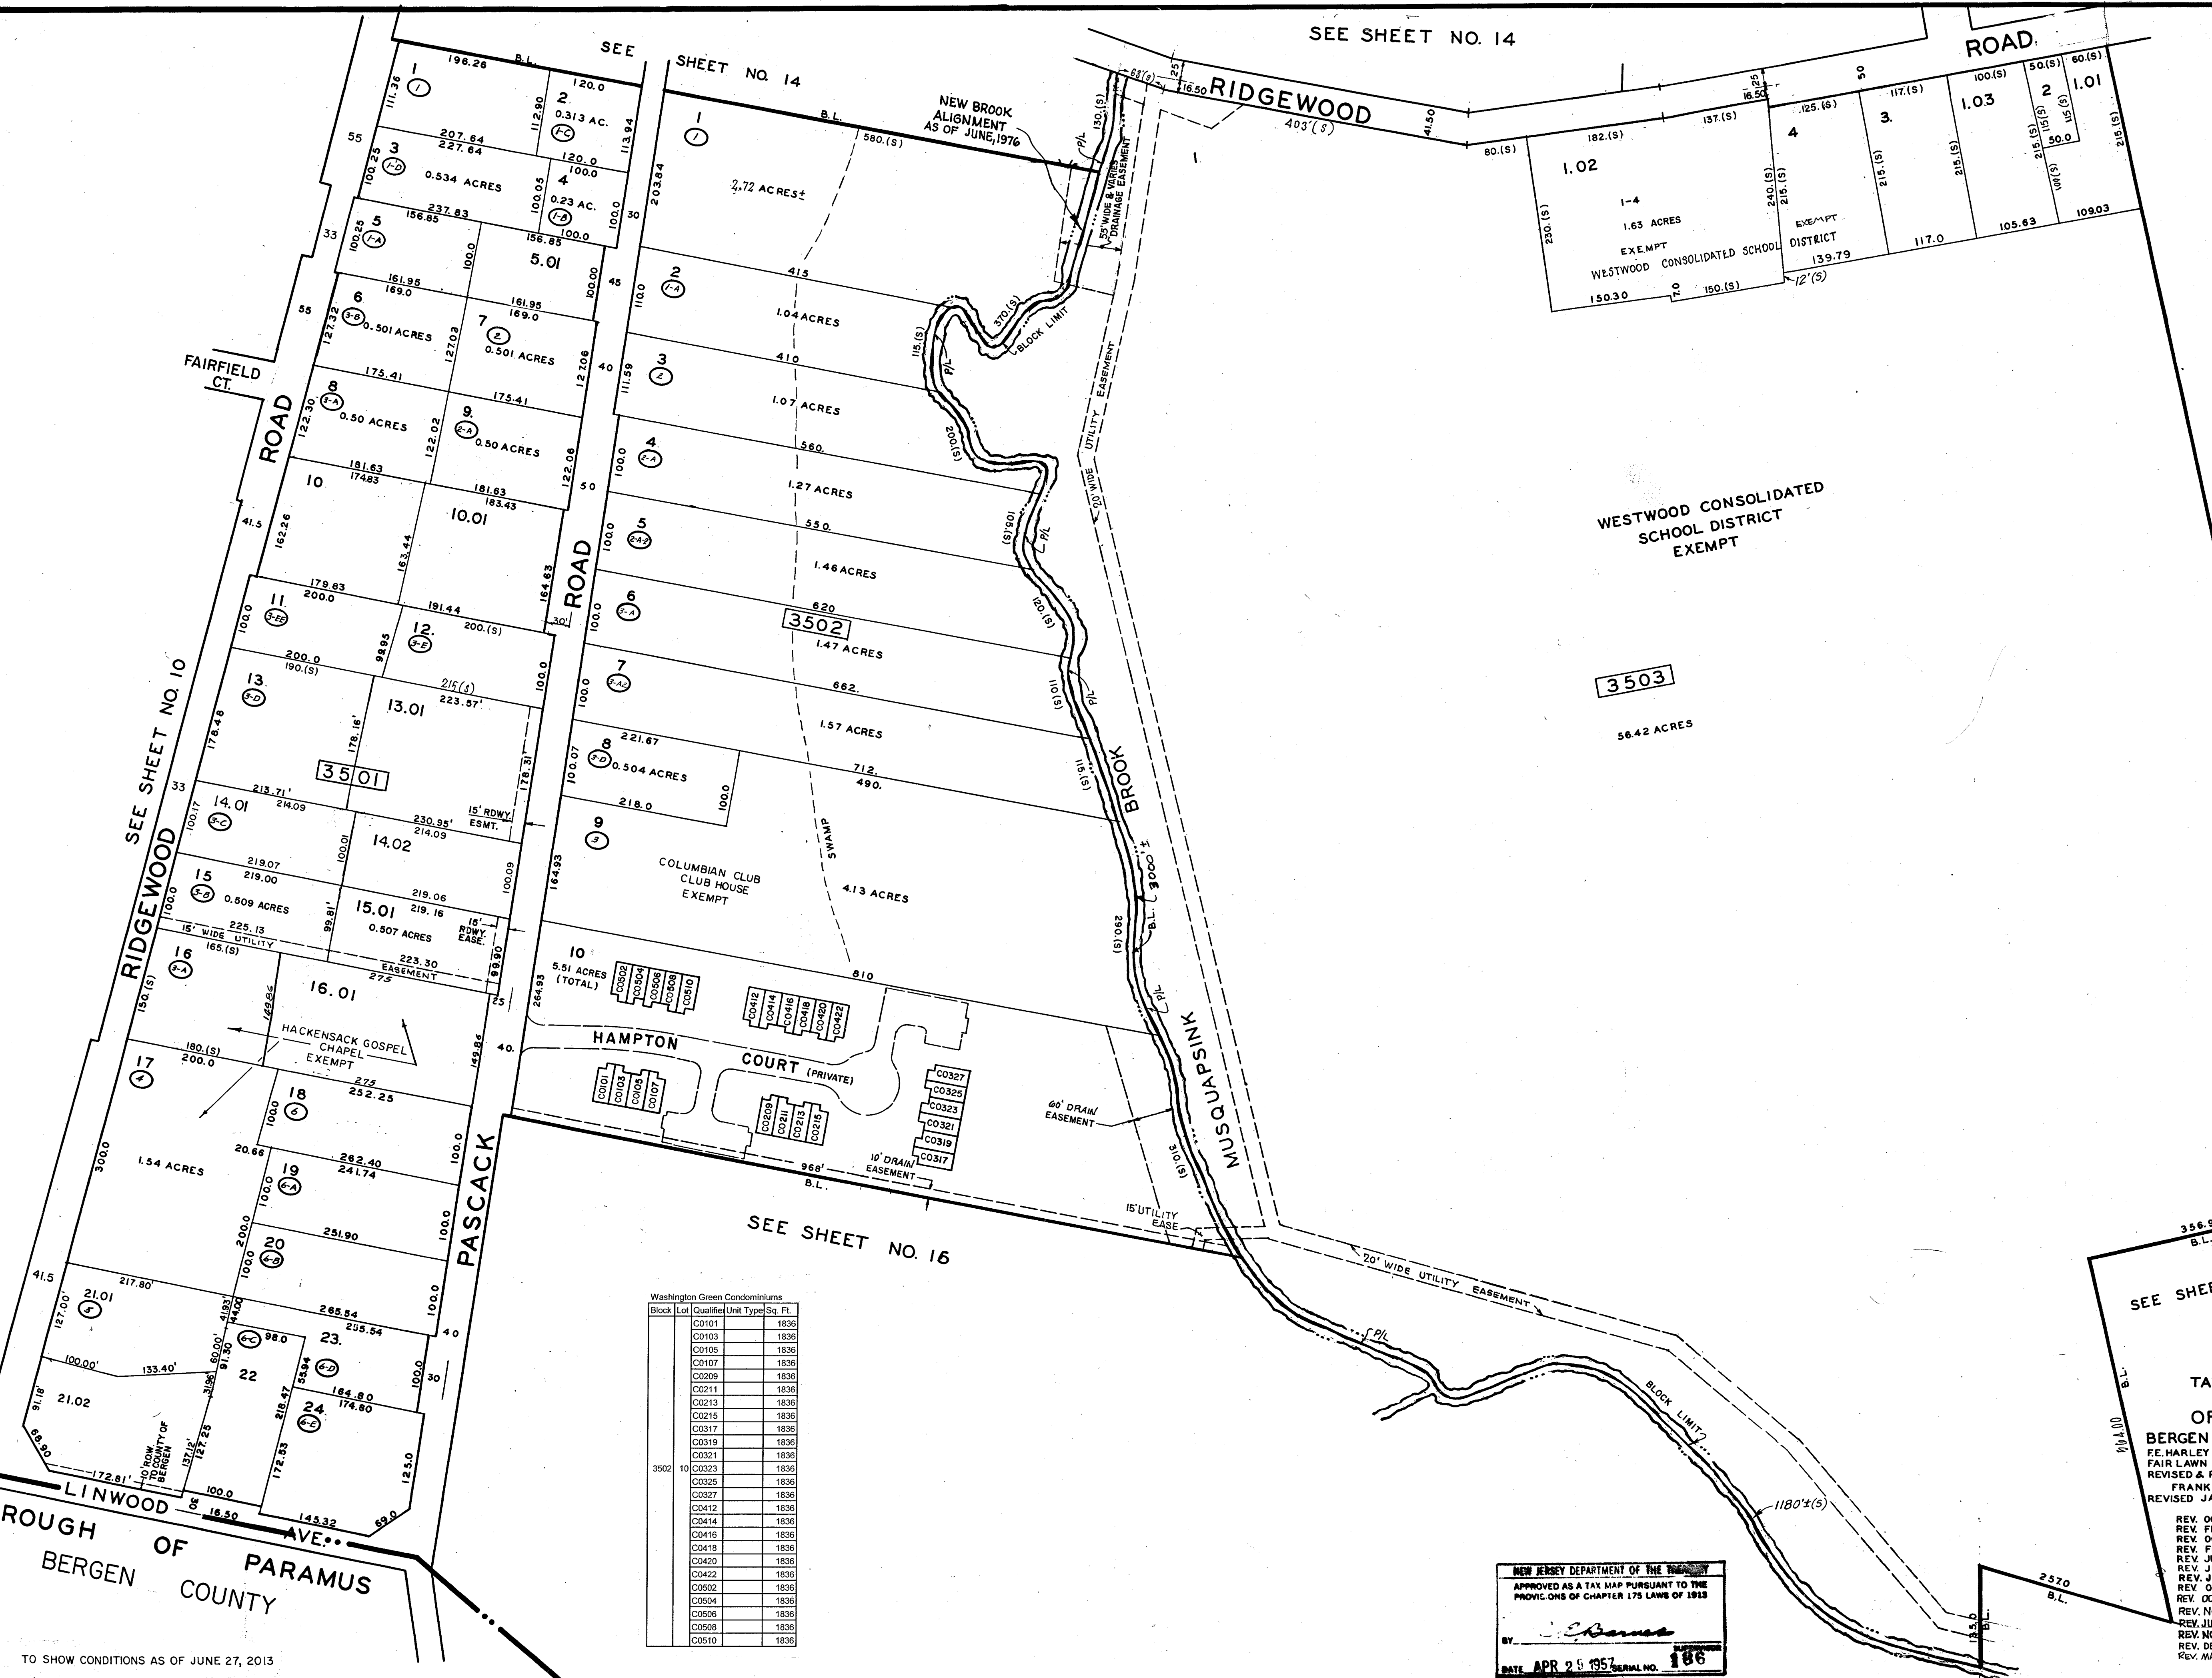

SEE SHEET NO. 22

SEE SHEET NO. 10

SEE SHEET NO. 14

SEE SHEET NO. 16

SEE SHEET NO. 16

BOROUGH OF
BERGEN COUNTY
PARAMUS

Washington Green Condominiums

Block	Lot	Quantity	Unit Type	Sq. Ft.
C0101				1836
C0103				1836
C0105				1836
C0107				1836
C0209				1836
C0211				1836
C0213				1836
C0215				1836
C0317				1836
C0319				1836
C0321				1836
C0323				1836
C0325				1836
C0327				1836
C0412				1836
C0414				1836
C0416				1836
C0418				1836
C0420				1836
C0422				1836
C0502				1836
C0504				1836
C0506				1836
C0508				1836
C0510				1836

NEW JERSEY DEPARTMENT OF THE TREASURY
APPROVED AS A TAX MAP PURSUANT TO THE
PROVISIONS OF CHAPTER 175 LAWS OF 1913

DATE APR 25 1957 SERIAL NO. 186

TAX ASSESSMENT MAP
TOWNSHIP
OF WASHINGTON
BERGEN COUNTY NEW JERSEY
FE HARLEY C.E. SCALE-1 100.
FAIR LAWN N.J. MAY 1935
REVISED & REDRAFTED DEC. 1956
FRANK J. HENNINGER C.E. EMERSON N.J.
REVISED JAN. 1958

REV. FEB 1958 A.B.F.
REV. JUNE 1958 A.B.F.
REV. MAR 1961 A.B.F.
REV. APR 1964 A.B.F.
REV. OCT 1959 J.P.A.
REV. JULY 1962 J.P.A.
REV. OCT 1965 J.P.A.
REV. OCT 1965 J.P.A.
REV. NOV 1967 J.P.A.
REV. JULY 1974 J.P.A.
REV. NOV 1976 J.P.A.
REV. DEC. 1977 J.P.A.
REV. MARCH 1980 J.P.A.

TO SHOW CONDITIONS AS OF JUNE 27, 2013