

SEE SHEET NO. 16
BLOCK LIMIT 1800.±

3702
I.
52.64 Acres *
EXEMPT

FIDELITY CEMETERY


BOROUGH OF EMERSON
BERGEN COUNTY

BOROUGH OF BERGEN COUNTY
PARAMUS

2,790 ± (S)

SOLDIER HILL ROAD
BOROUGH OF BERGEN COUNTY
PARAMUS

PASCACK ROAD

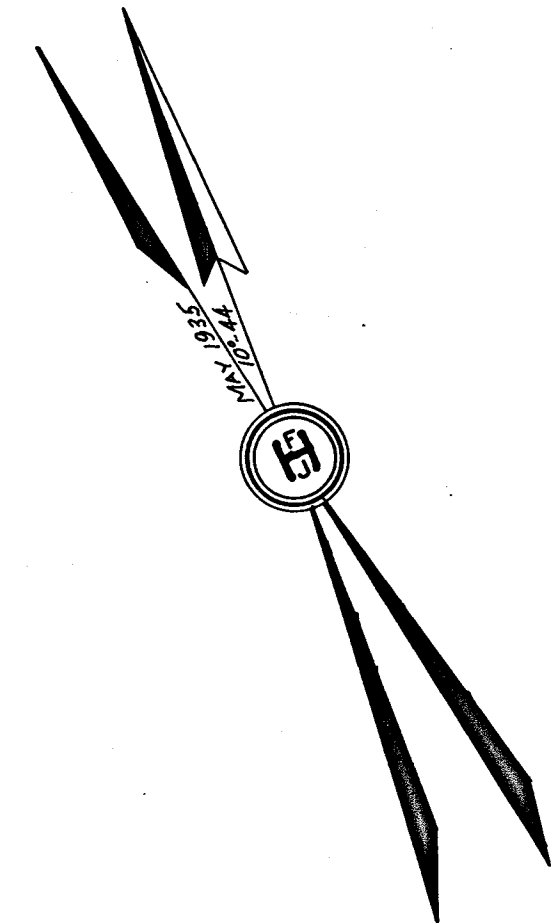

REV. APR. 1994 A.B.F. ENG. CO.

NEW JERSEY DEPARTMENT OF THE TREASURY
APPROVED AS A TAX MAP PURSUANT TO THE
PROVISIONS OF CHAPTER 175 LAWS OF 1913
BY *C. James* SUPERVISOR
DATE: APR 23 1987 SERIAL NO. 186

TAX ASSESSMENT MAP
TOWNSHIP OF WASHINGTON
BERGEN COUNTY NEW JERSEY
F.E. HARLEY C.E. SCALE - 1" = 100'
FAIR LAWN N.J. MAY 1935
REVISED & REDRAFTED DEC. 1956
FRANK J. HENNINGER C.E. EMERSON N.J.
REVISED JAN. 1958 REVISED JULY 1964 J.P.A.
REV. OCT. 1959 H.L.B. REV. OCT. 1965 J.P.A.
REV. FEB. 1960 H.L.B. REV. OCT. 1966 J.P.A.
REV. OCT. 1960 H.L.B. REV. OCT. 1966 J.P.A.
REV. FEB. 1961 H.L.B. REV. NOV. 1967 J.P.A.
REV. NOV. 1991 A&F ENG.

TO SHOW CONDITIONS AS OF JUNE 27, 2013

REV. FEB., 1986 - AZZOLINA/FEURY ENG. CO.
GE RALD SCOTT, PLS - LIC. NO. 13916
REV. JULY, 1962 J.P.A.
REV. JUNE, 1963 J.P.A.