


**RIGHT SIDE ELEVATION**

December 7, 2020

(Revised per Board Engineers comments in e-mail on December 4, 2020)

760 Pascack Road  
 Ar Unit Lot # 3.01  
 The Reserve at Arden Place



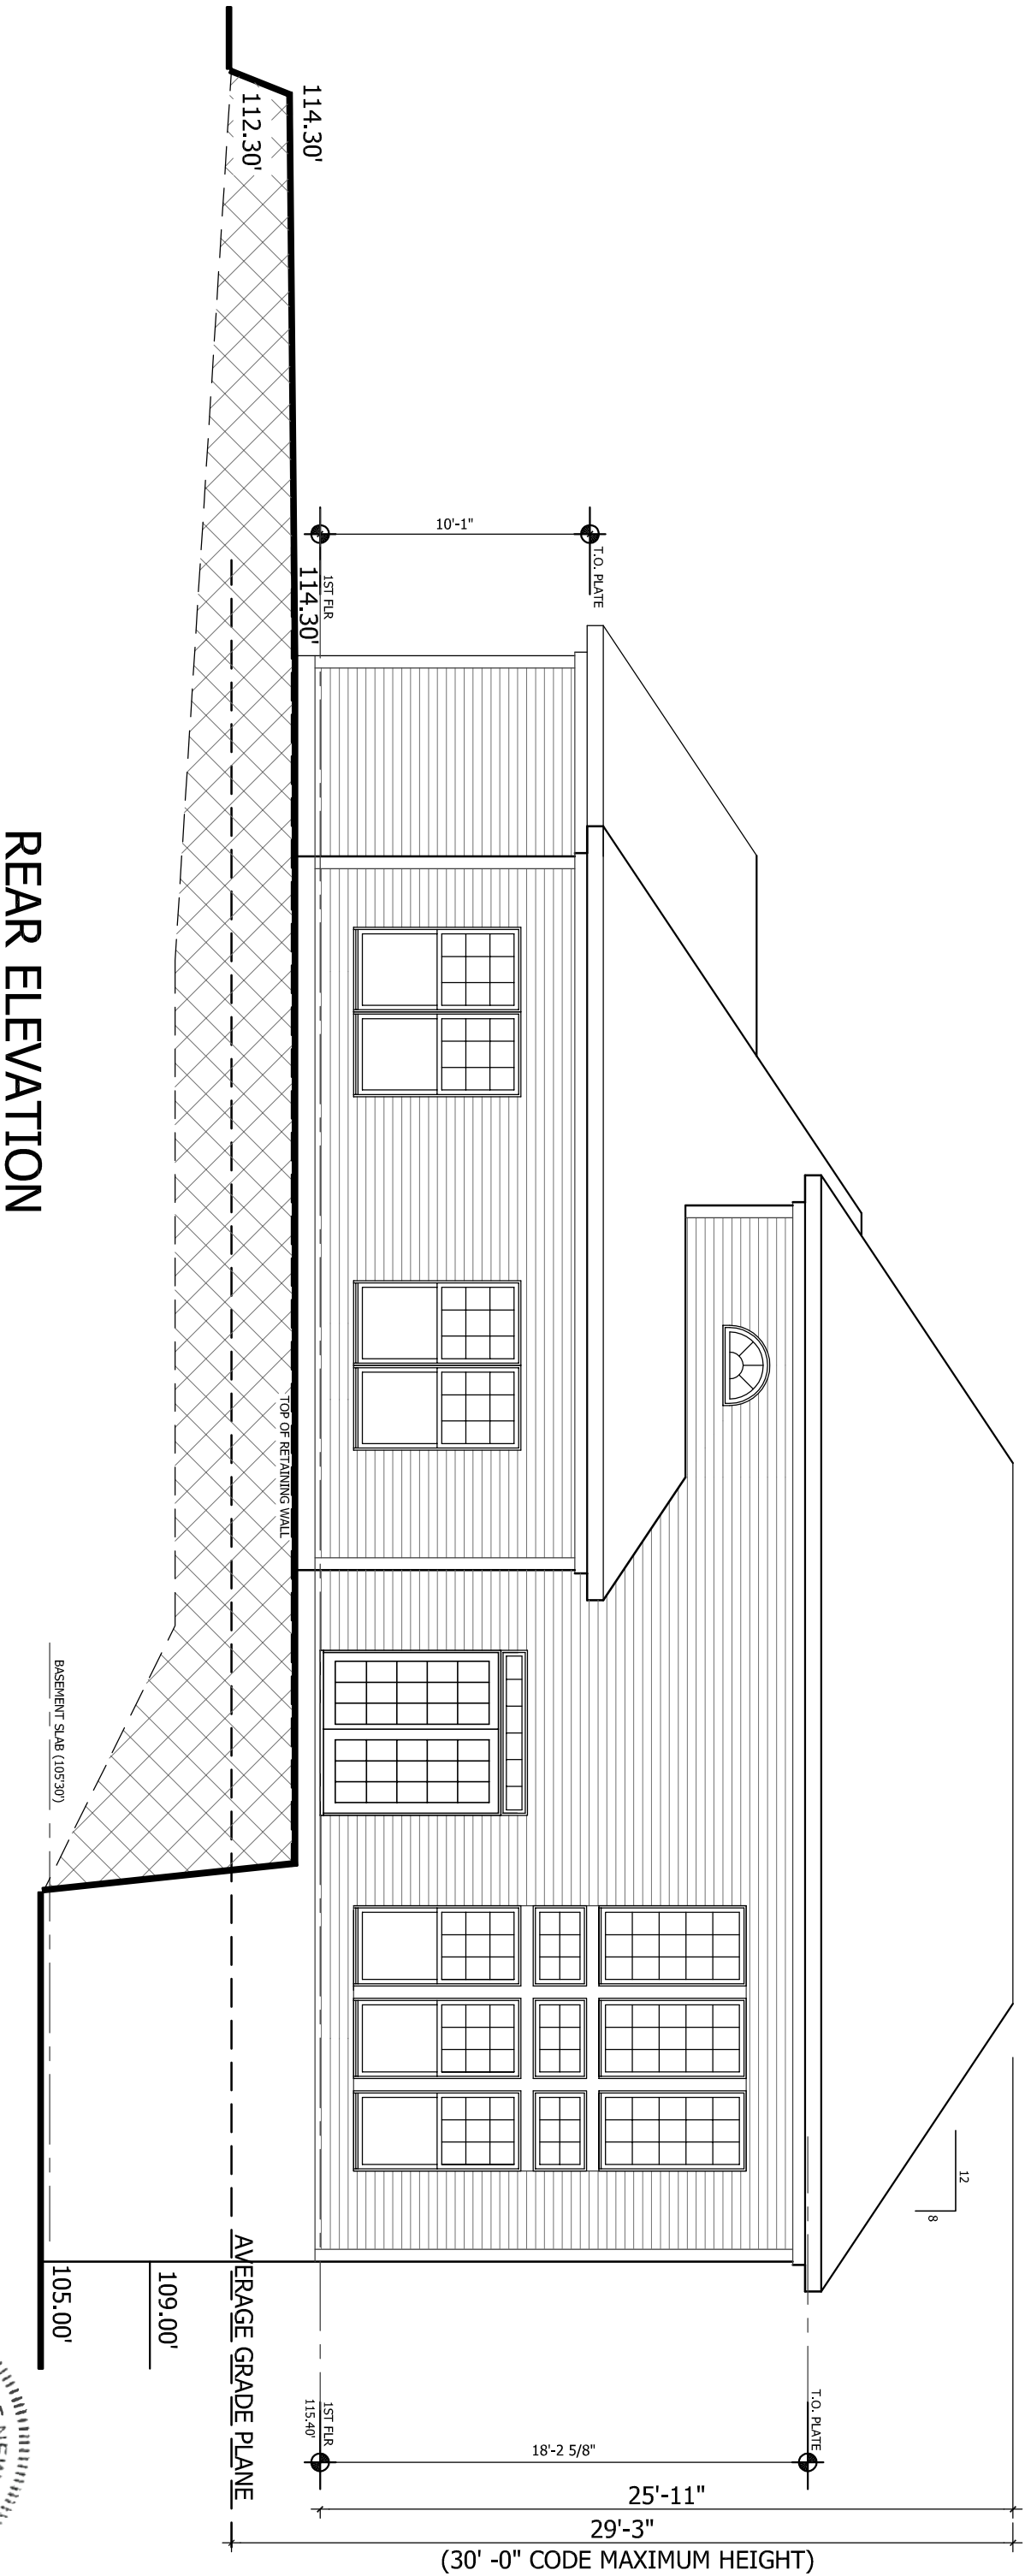


REAR ELEVATION

December 7, 2020  
 (Revised per Board Engineers comments in  
 e-mail on December 4, 2020)

760 Pascack Road  
 Ar Unit Lot # 3.01  
 The Reserve at Arden Place



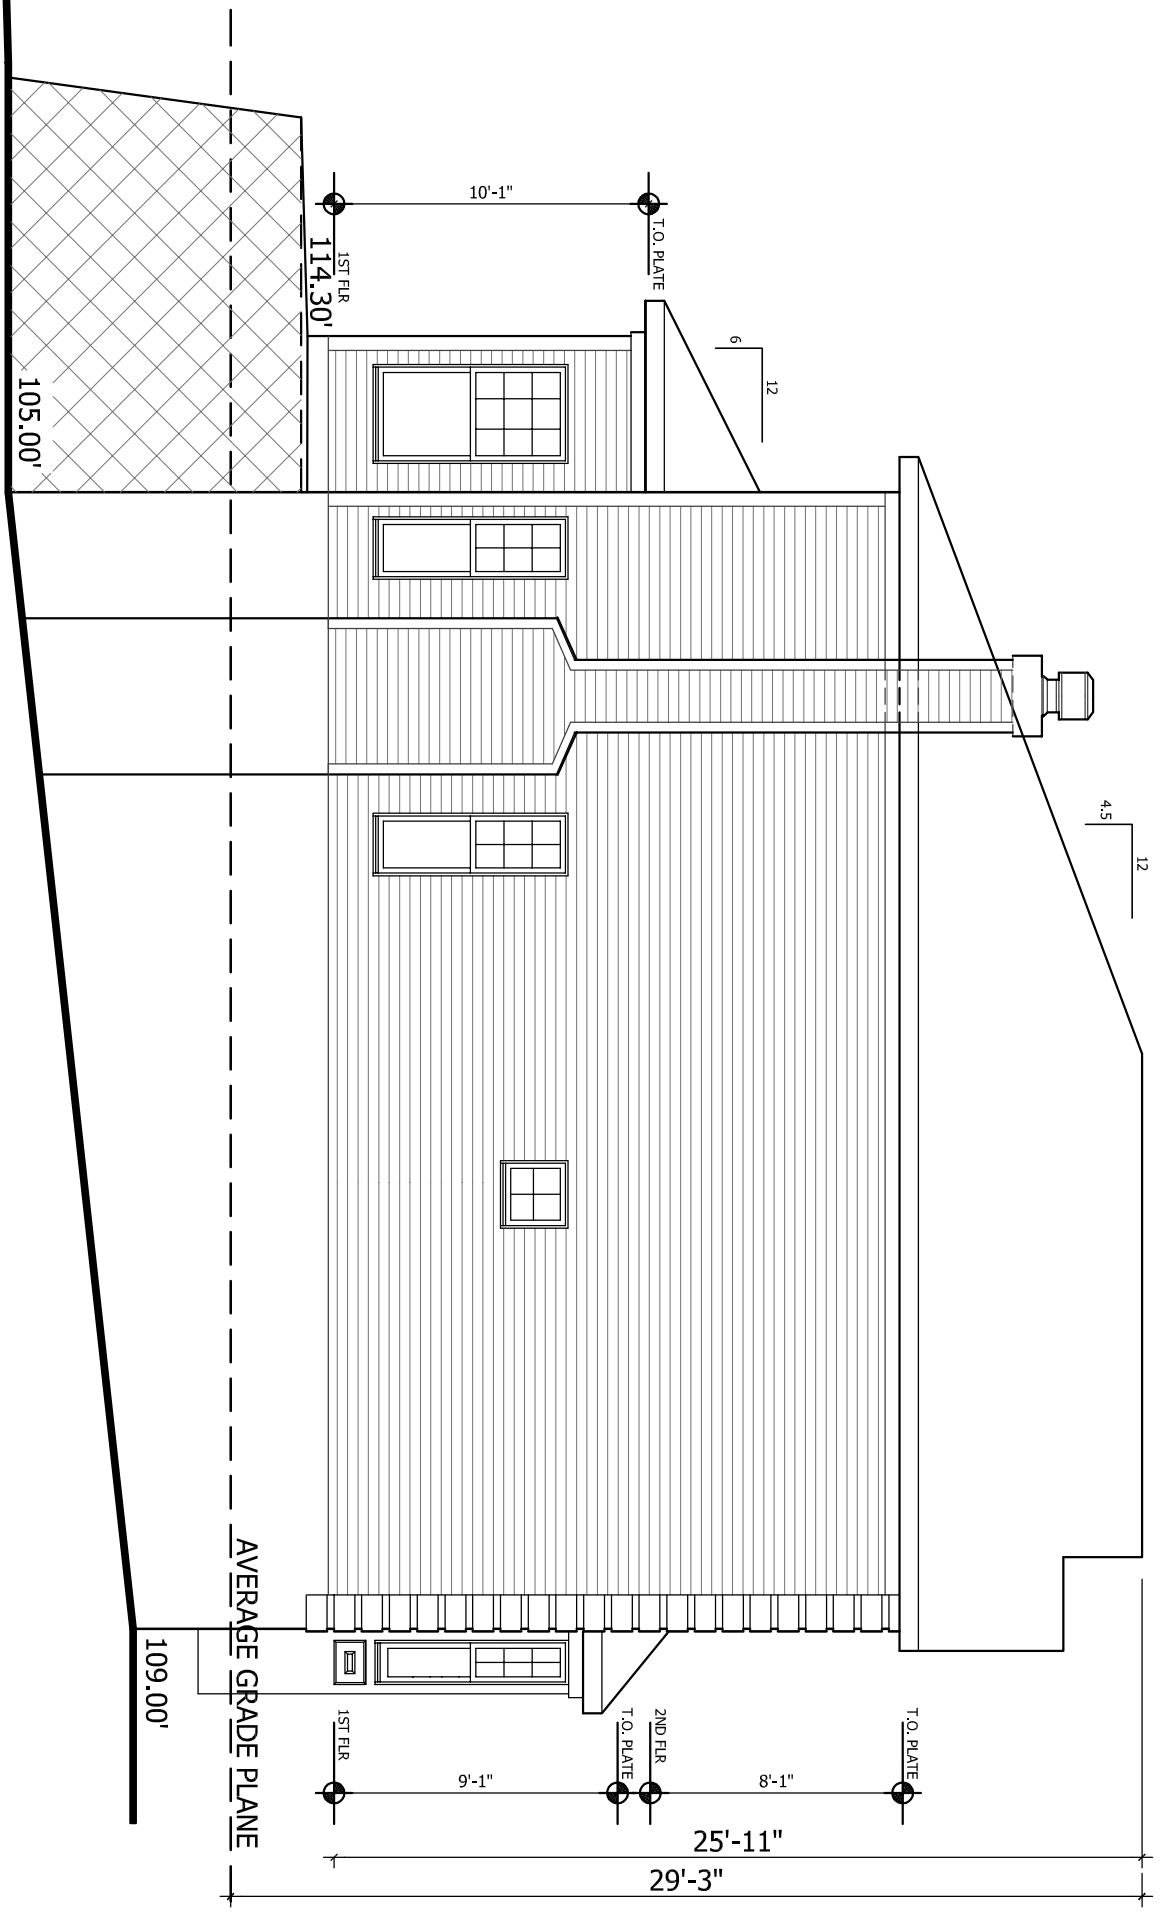


**LEFT SIDE ELEVATION**

December 7, 2020  
 (Revised per Board Engineers comments in  
 e-mail on December 4, 2020)

760 Pascack Road  
 Ar Unit Lot # 3.01  
 The Reserve at Arden Place



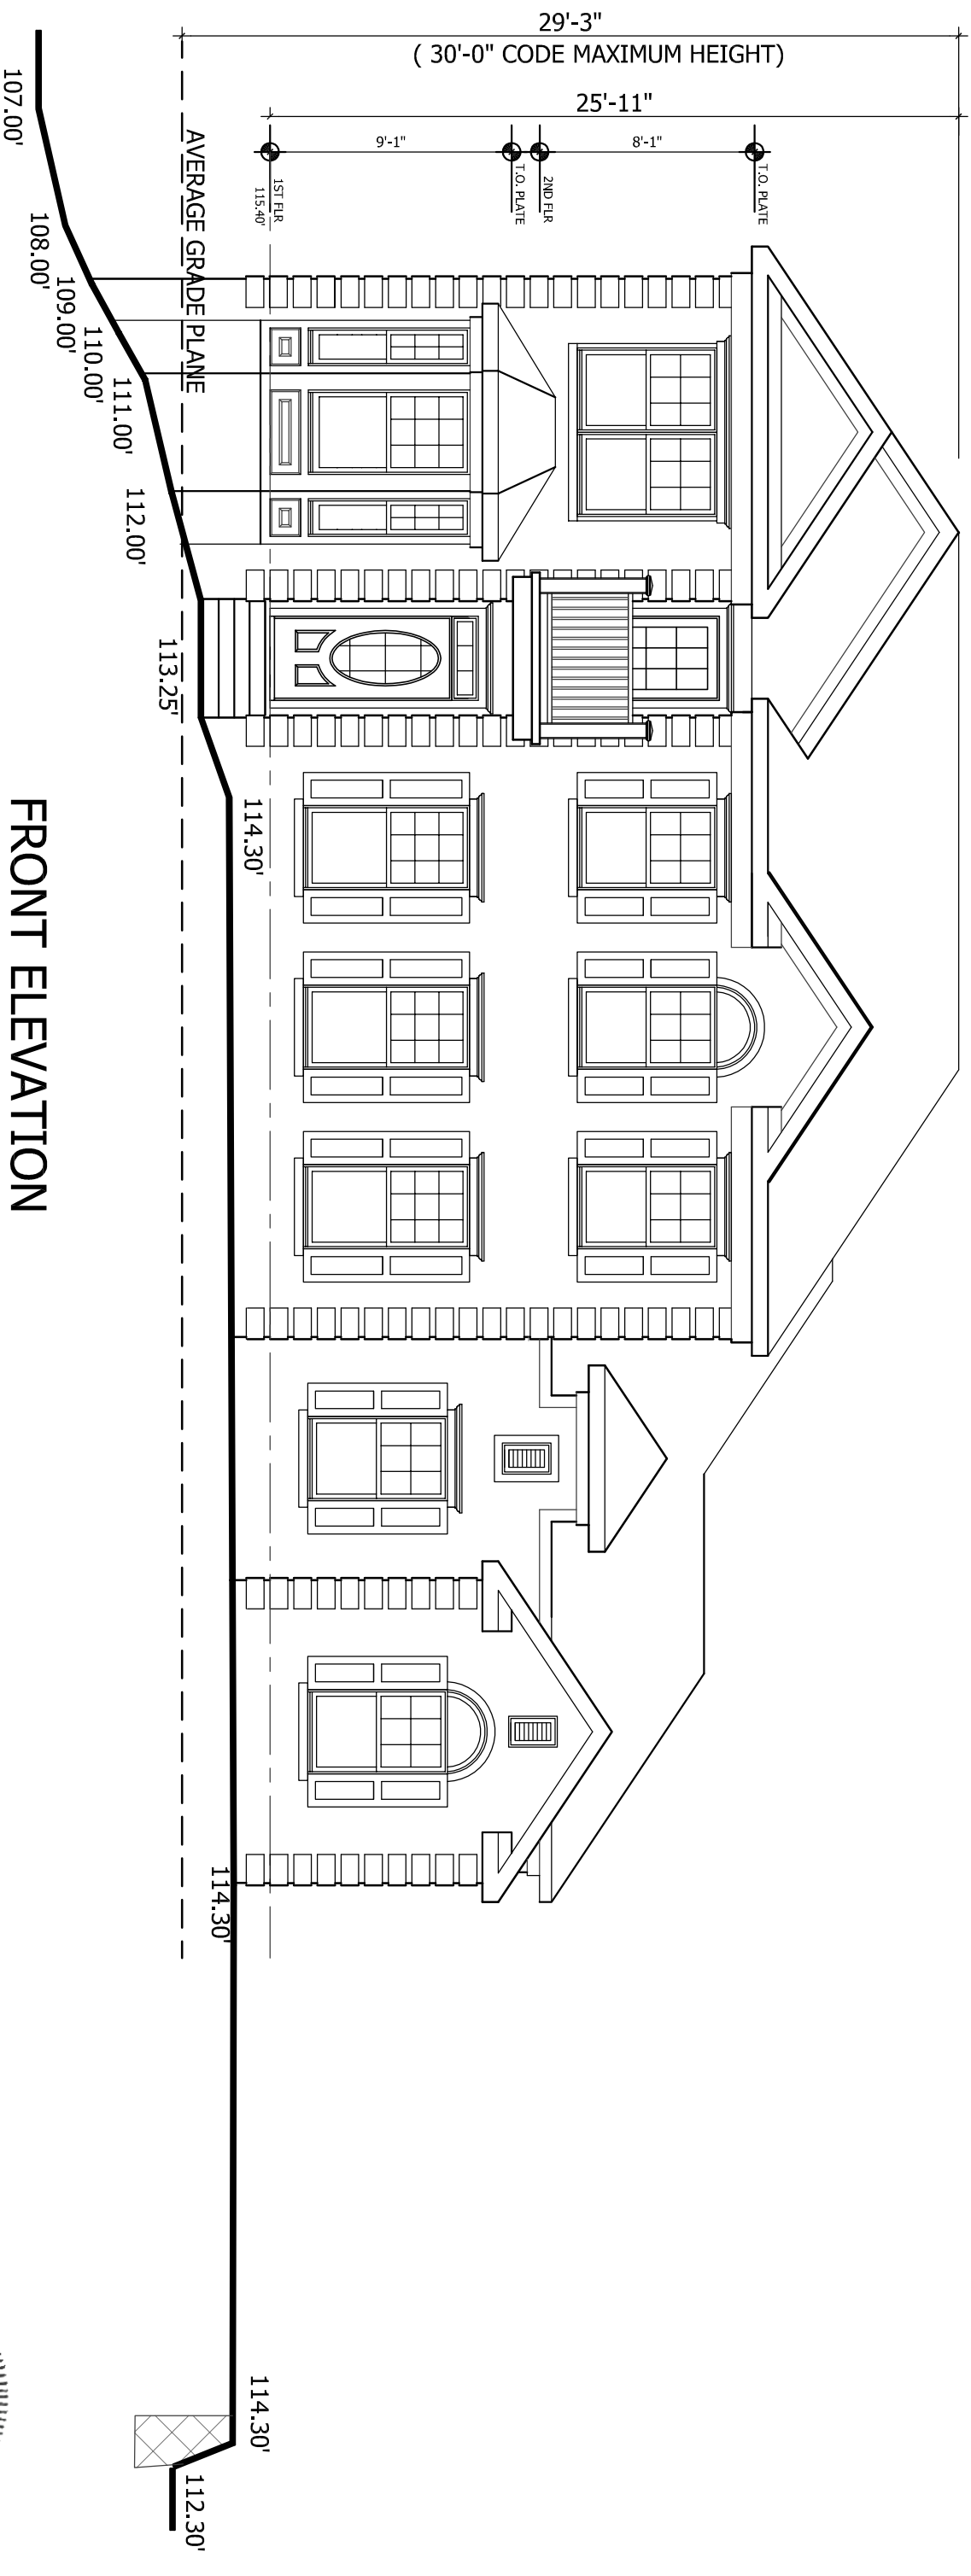

**FRONT ELEVATION**

December 7, 2020  
 (Revised per Board Engineers comments in  
 e-mail on December 4, 2020)

760 Pascack Road  
 Ar Unit Lot # 3.01  
 The Reserve at Arden Place

