


KEY QUAN.	BOTANICAL NAME	COMMON NAME	HT
	TREES		
AS	ACER SACCHARUM	SUGAR MAPLE	11-13'
BPA	BETULA PAPERIFERA	PAPER WHITE BIRCH	11-13'
PE	PICEA EXCELSA	NORWAY SPRUCE	7-8'
PP	PICEA PUNGENS	COLORADO SPRUCE	6-7'
QA	QUERCUS ALBA	WHITE OAK	11-13'
QS	QUERCUS STELLATA	POST OAK	10-12'
QR	QUERCUS RUBRA	NORTHERN RED OAK	10-11'
FP	FRAXINUS PENNSYLVANICA	PENNSYLVANIA ASH	11-13'
COT	CARYA OVATA	SHAGBARKHICKORY	10-11'
UR	ULMUS RUBRA	SLIPPERY ELM	11-13'

NUMBER OF PROPOSED TREES TO BE PLANTED = 108			
SHRUBS			
CA	CLETHRA ALNIFOLIA	SWEET PEPPERBUSH	18-24"
HP	HYDRANGEA PANICULATA GRANDIFLOR	PEE GEE HYDRANGEA	18-24"
BS	BUXUS SEMPERVIRENS	COMMON BOXWOOD	18-24"
WF	WEIGELIA FLORIDA	PINK WEIGELIA	2-3'
LA	LEUCOTHOE AXILLARIS	COAST LEUCOTHOE	15-18"
KJ	KERRIA JAPONICA 'PLENIFLORA'	DOUBLE KERRIA	18-24"
CAA	CORNUS ALBA ELEGANTISSIMA	VARRIGATED DOGWOOD	3-4'
PF	PIERIS FLORIBUNDA	MOUNTAIN ANDROMEDA	18-24"
KL	KALMIA LATIFOLIA	MOUNTAIN LAUREL	2-3'
IG	ILEX GLABRA COMPACTA	INKBERRY	18-24"
CAP	COTONEASTER APICULATA	CRANBERRY COTONEASTER	18-24"

NUMBER OF PROPOSED SHRUBS TO BE PLANTED = 200

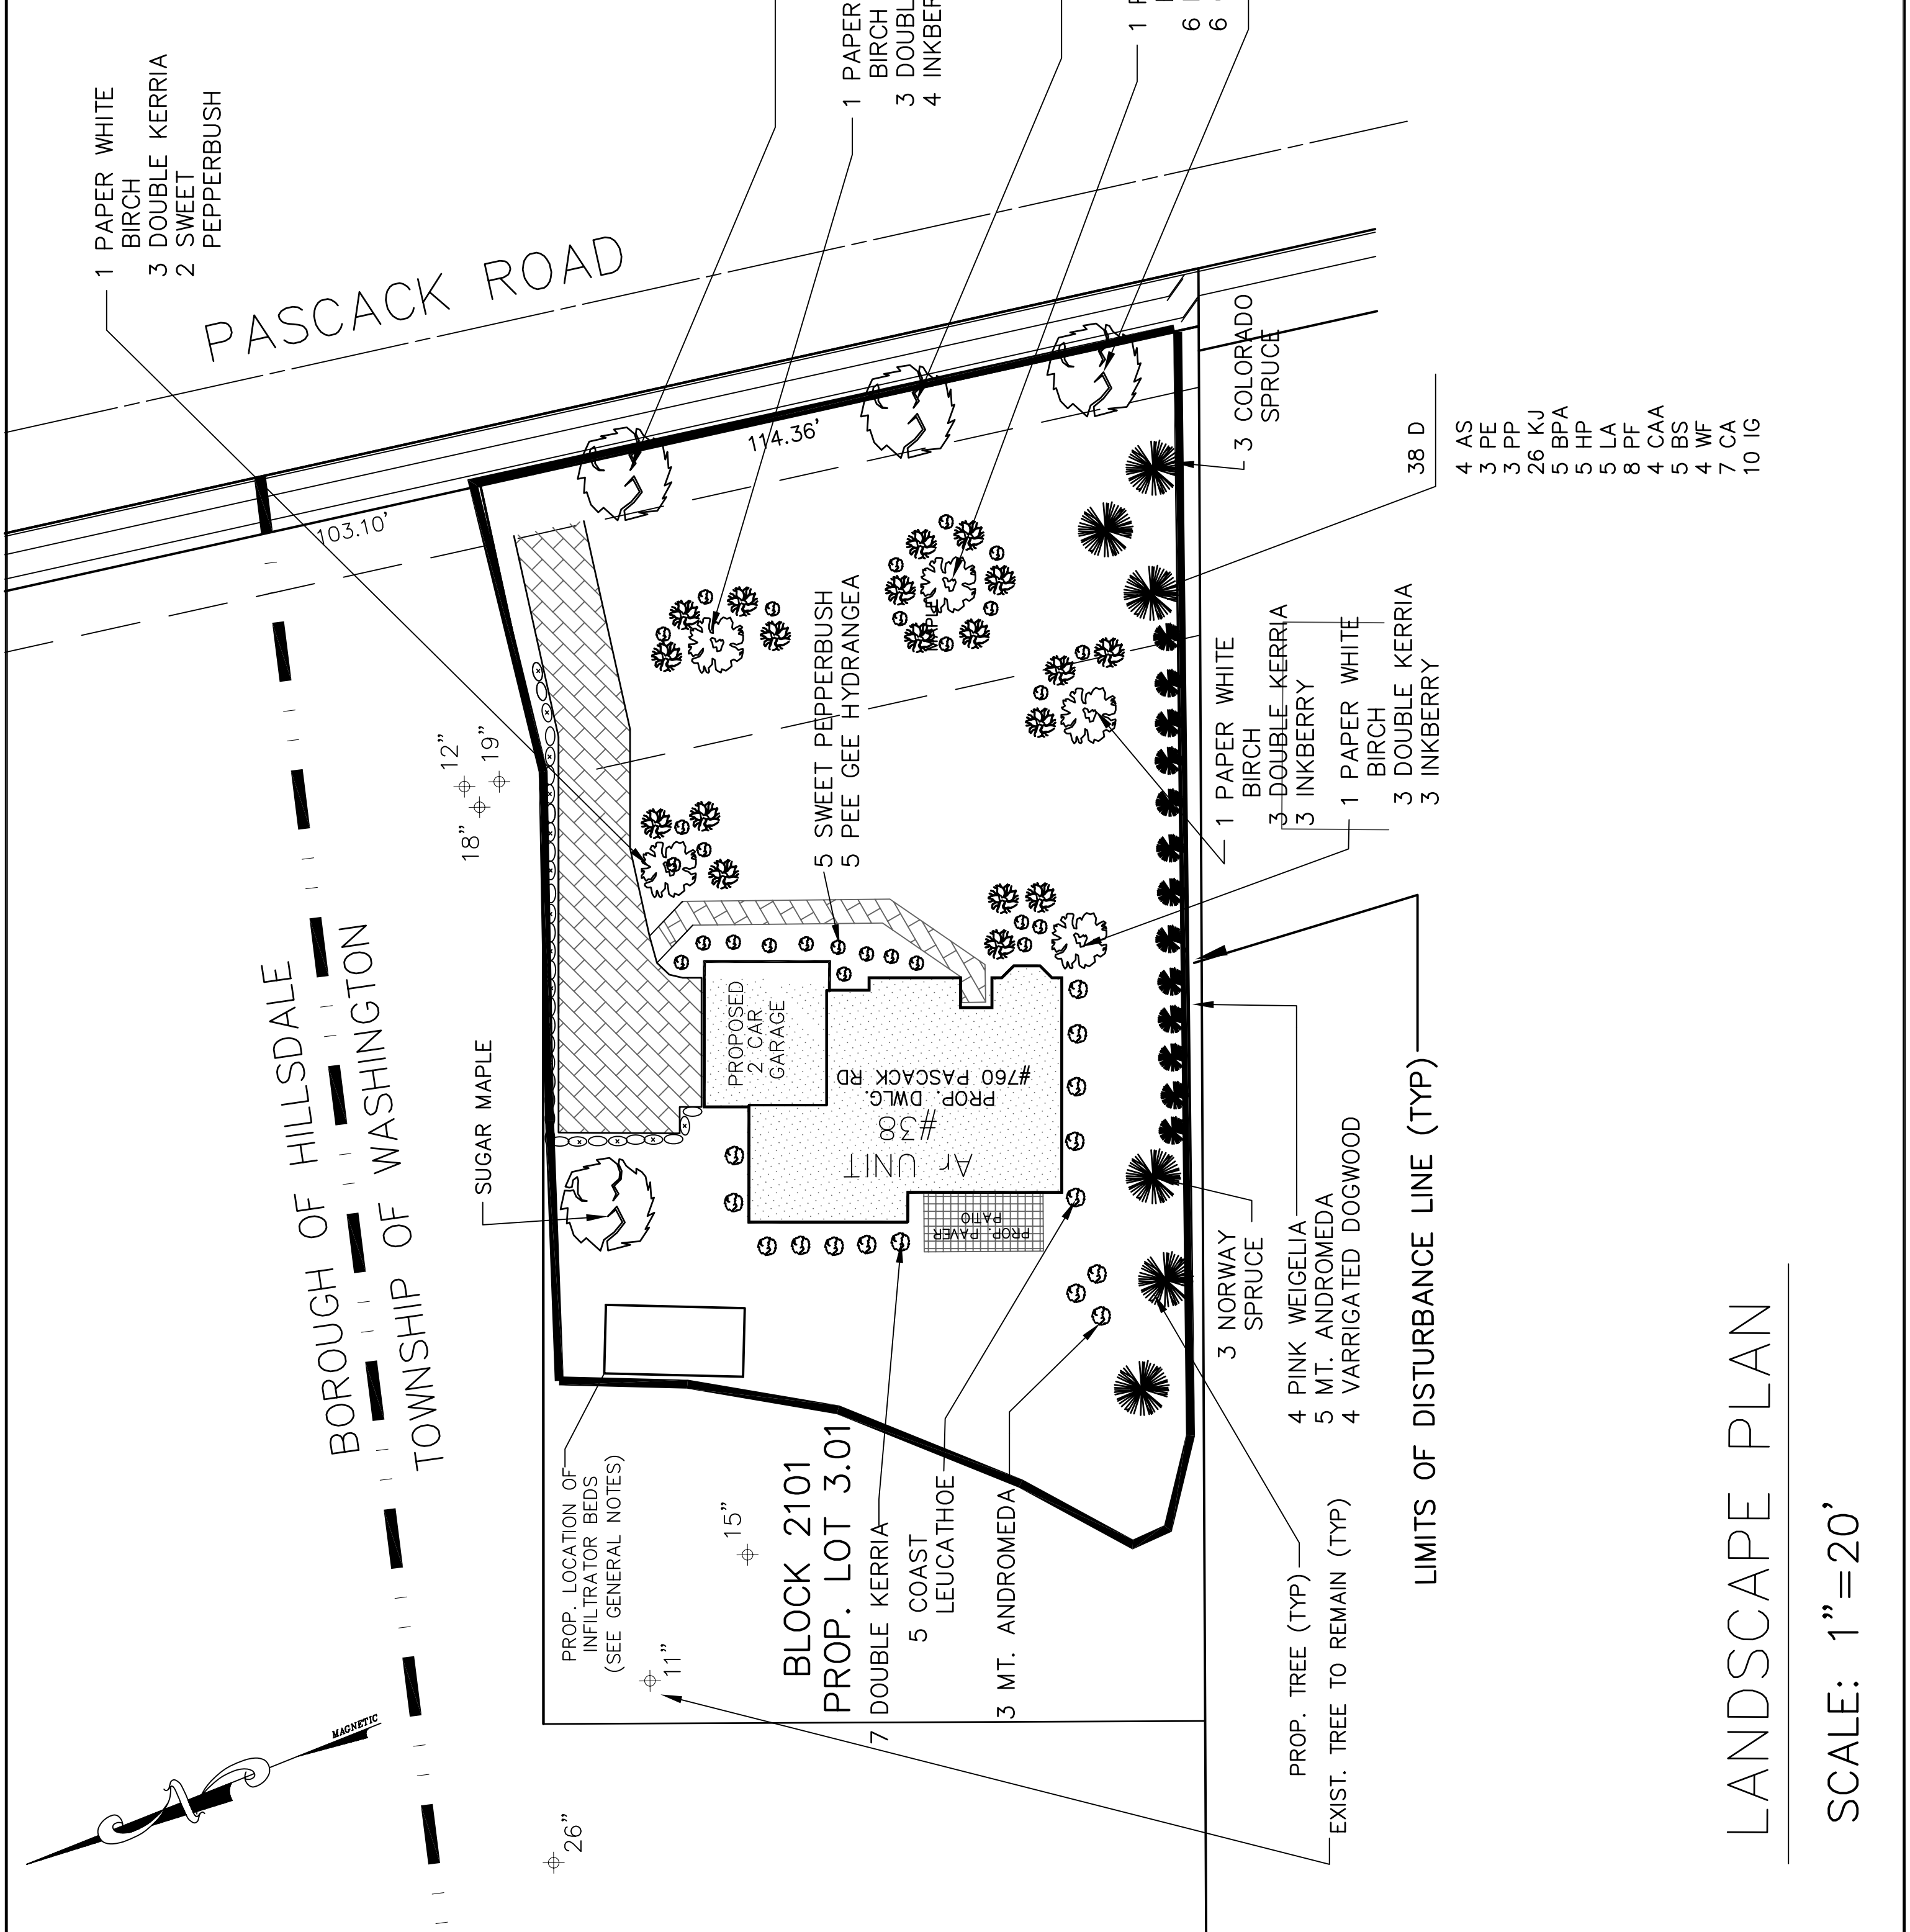

LANDSCAPE PLAN EXHIBIT FOR LOT 3.01

LANDSCAPE PLAN

SCALE: 1"=20'

ALEX J. ZEPPONI PROFESSIONAL ENGINEER, N.J. LIC. No. 26723